


T.28N. R58E.

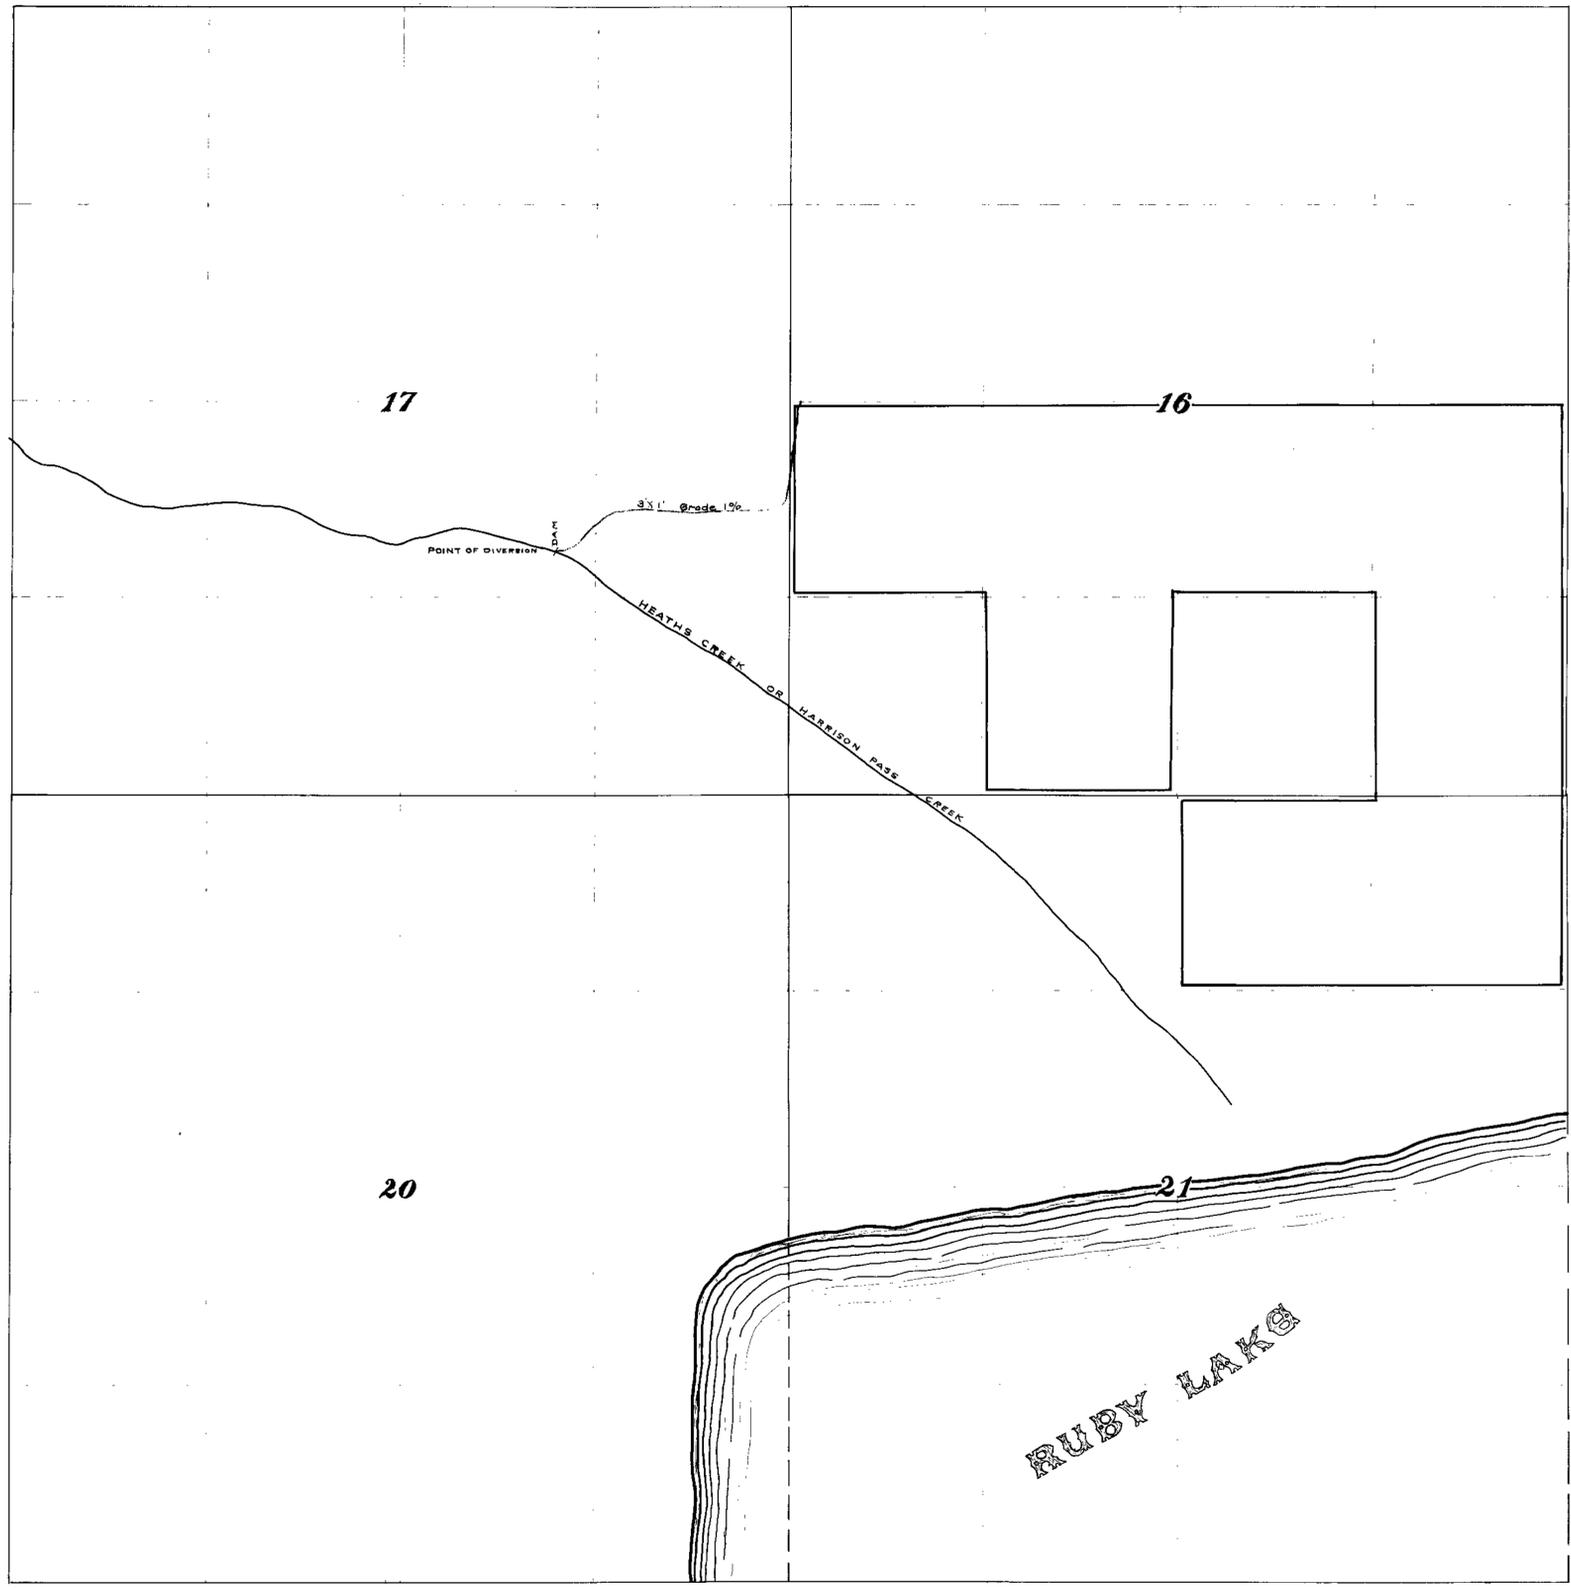

SCALE 600FT. = ON INCH.



MAP
 OF
PATENT No 2701
 «HELD BY»
ALICE G. GARDNER.

STATE OF NEVADA)
 COUNTY OF ELKO) SS

FR Jacoby, being first duly sworn deposes and says that the above map is a true and accurate plat of the irrigation works as taken from the field notes of a survey made by me completed on the 11th day of April 1913; that such survey was made at the instance of Alice E. Gardner; that the map represents the works described in application N^o 2701, together with the location of streams and ditches in the immediate vicinity.

FR Jacoby, Surveyor.
 Subscribed and sworn to before me this, the 2nd day of April 1914

J. Vandiver
 Notary Public in and for ELKO County Nevada.

450 BK 3 5-5-19.
 fol. 491 c. f. s.