


IRRIGATION WORKS

OF
W.S. Hamilton

Map showing location of spring,
proposed and completed pipe line.

Scale 1"=500'

Surveyed 1913.
Under the direction of R.E. Tilden
County Surveyor.
Howard Radcliffe
Asst. Engr.

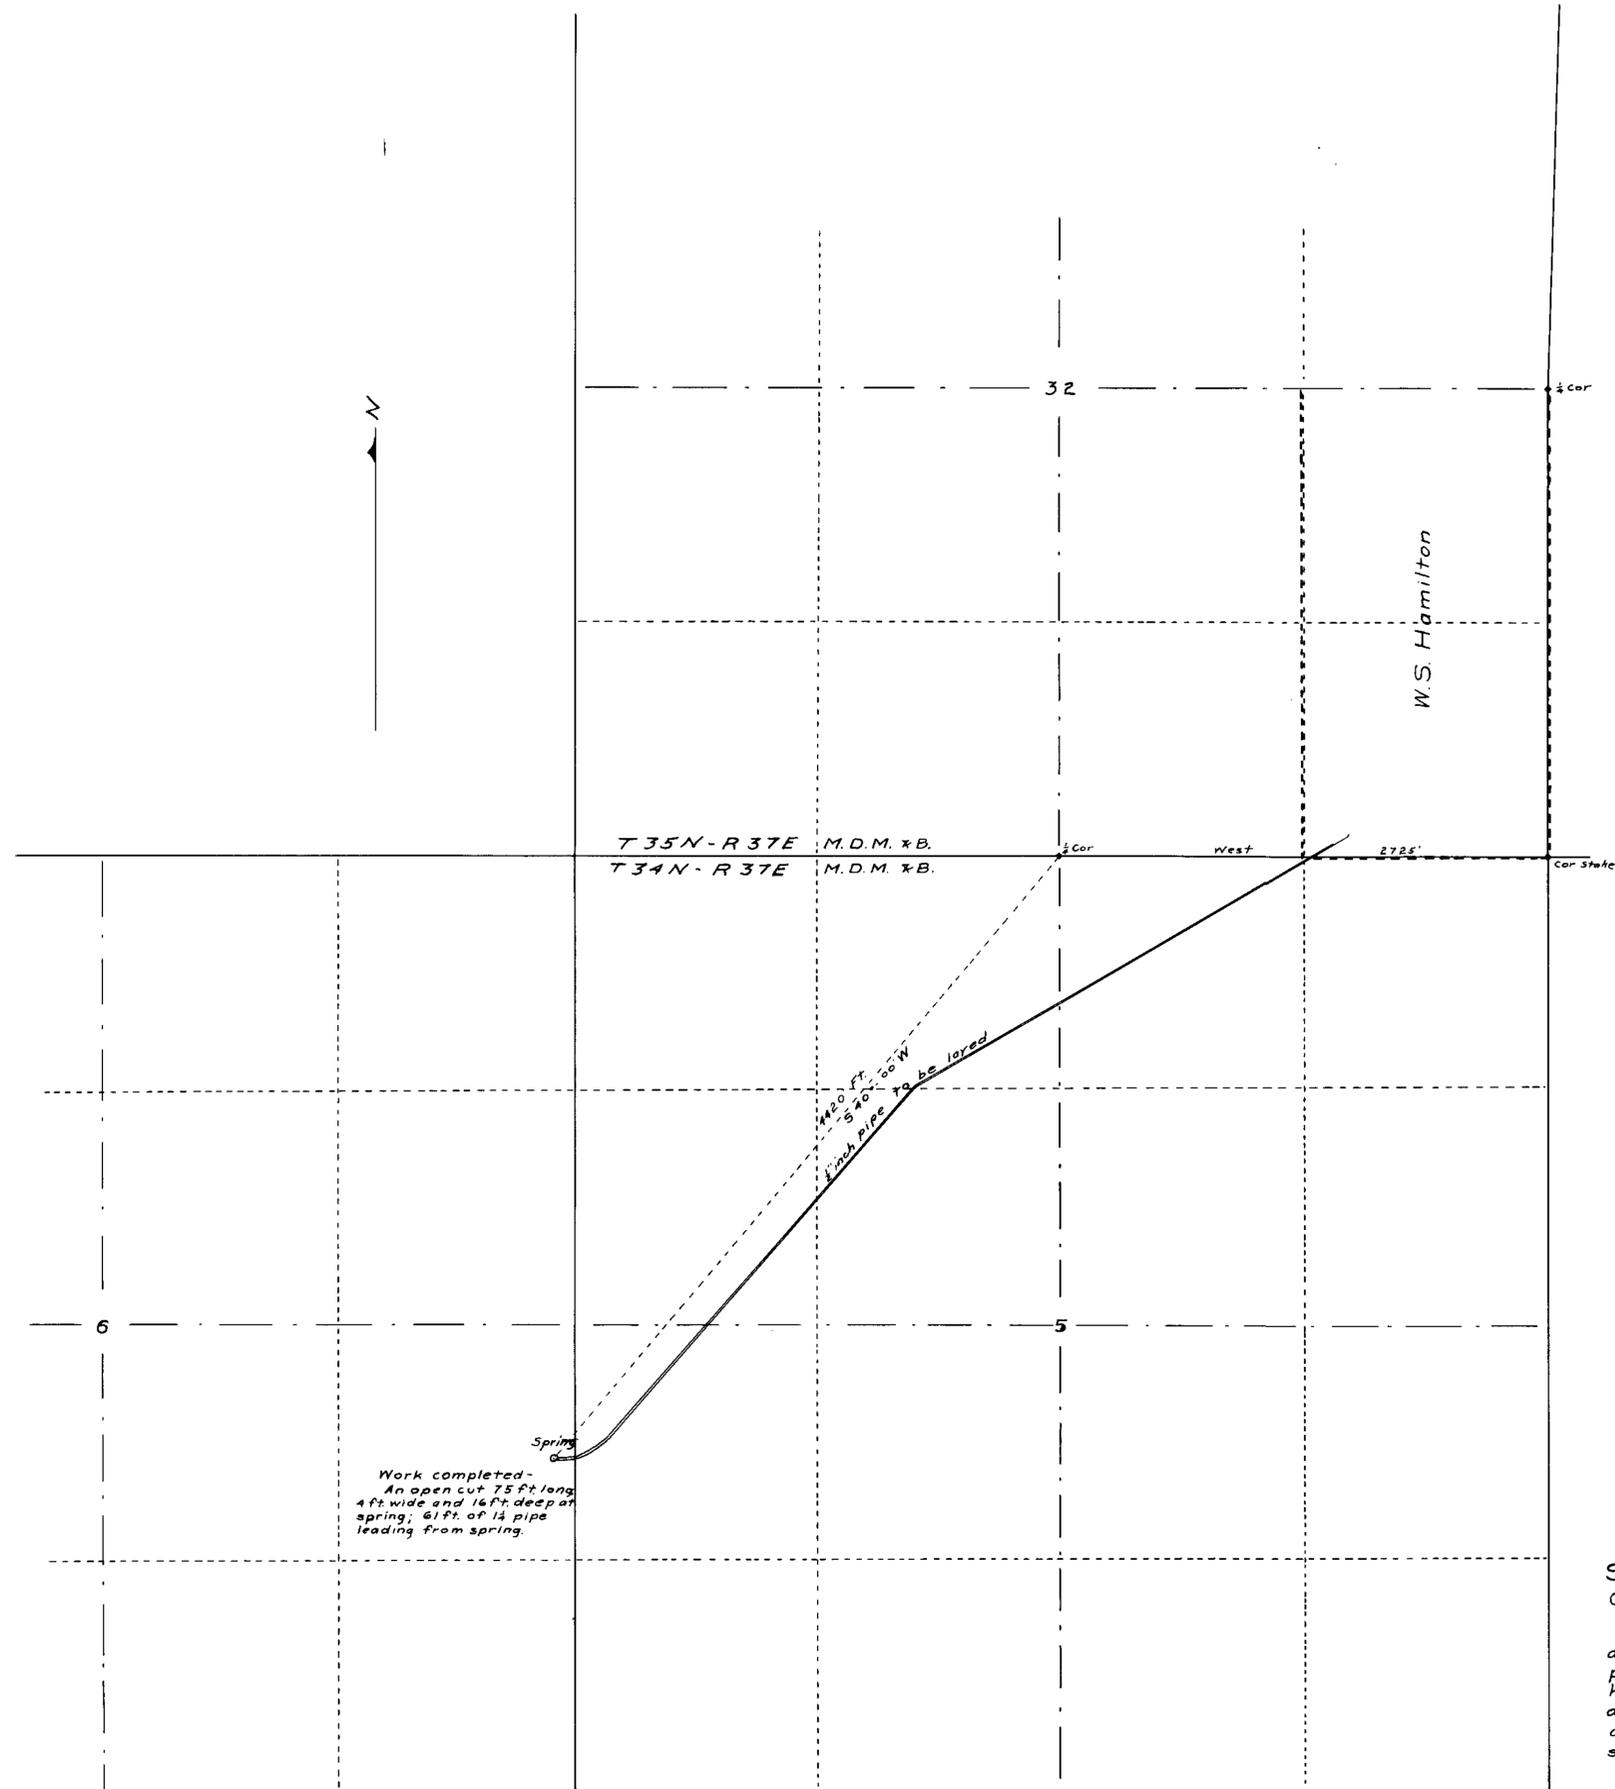

Work completed -
An open cut 75 ft long,
4 ft wide and 16 ft deep at
spring; 61 ft. of 1 1/2 pipe
leading from spring.

STATE OF NEVADA } ss.
County of Humboldt

Howard Radcliffe, being first duly sworn, deposes and says that the above map is a true and accurate plat of the proposed irrigation, pipe line, works, as taken from the field notes of a survey made by him completed on the 10th day of May, 1913; that said survey was made at the instance of W.S. Hamilton; that the map represents the works described in application No. 2722, together with the location of streams and ditches in the immediate vicinity.

Howard Radcliffe,
Surveyor.

Subscribed and sworn to before me
this the 30th day of September 1913.

E.A. Langwith
Notary Public in and for Humboldt County, Nevada.