


| Section | Subdivision   | Township | Range | Cultivated Acreage | Description of Culture | Date of First Culture |
|---------|---------------|----------|-------|--------------------|------------------------|-----------------------|
| 28      | SE 1/4 SE 1/4 | 33       | 53    | 12.0               | Wheat-Alfalfa          |                       |
| 28      | NE 1/4 SE 1/4 | 33       | 53    | 3.0                | Potatoes               |                       |

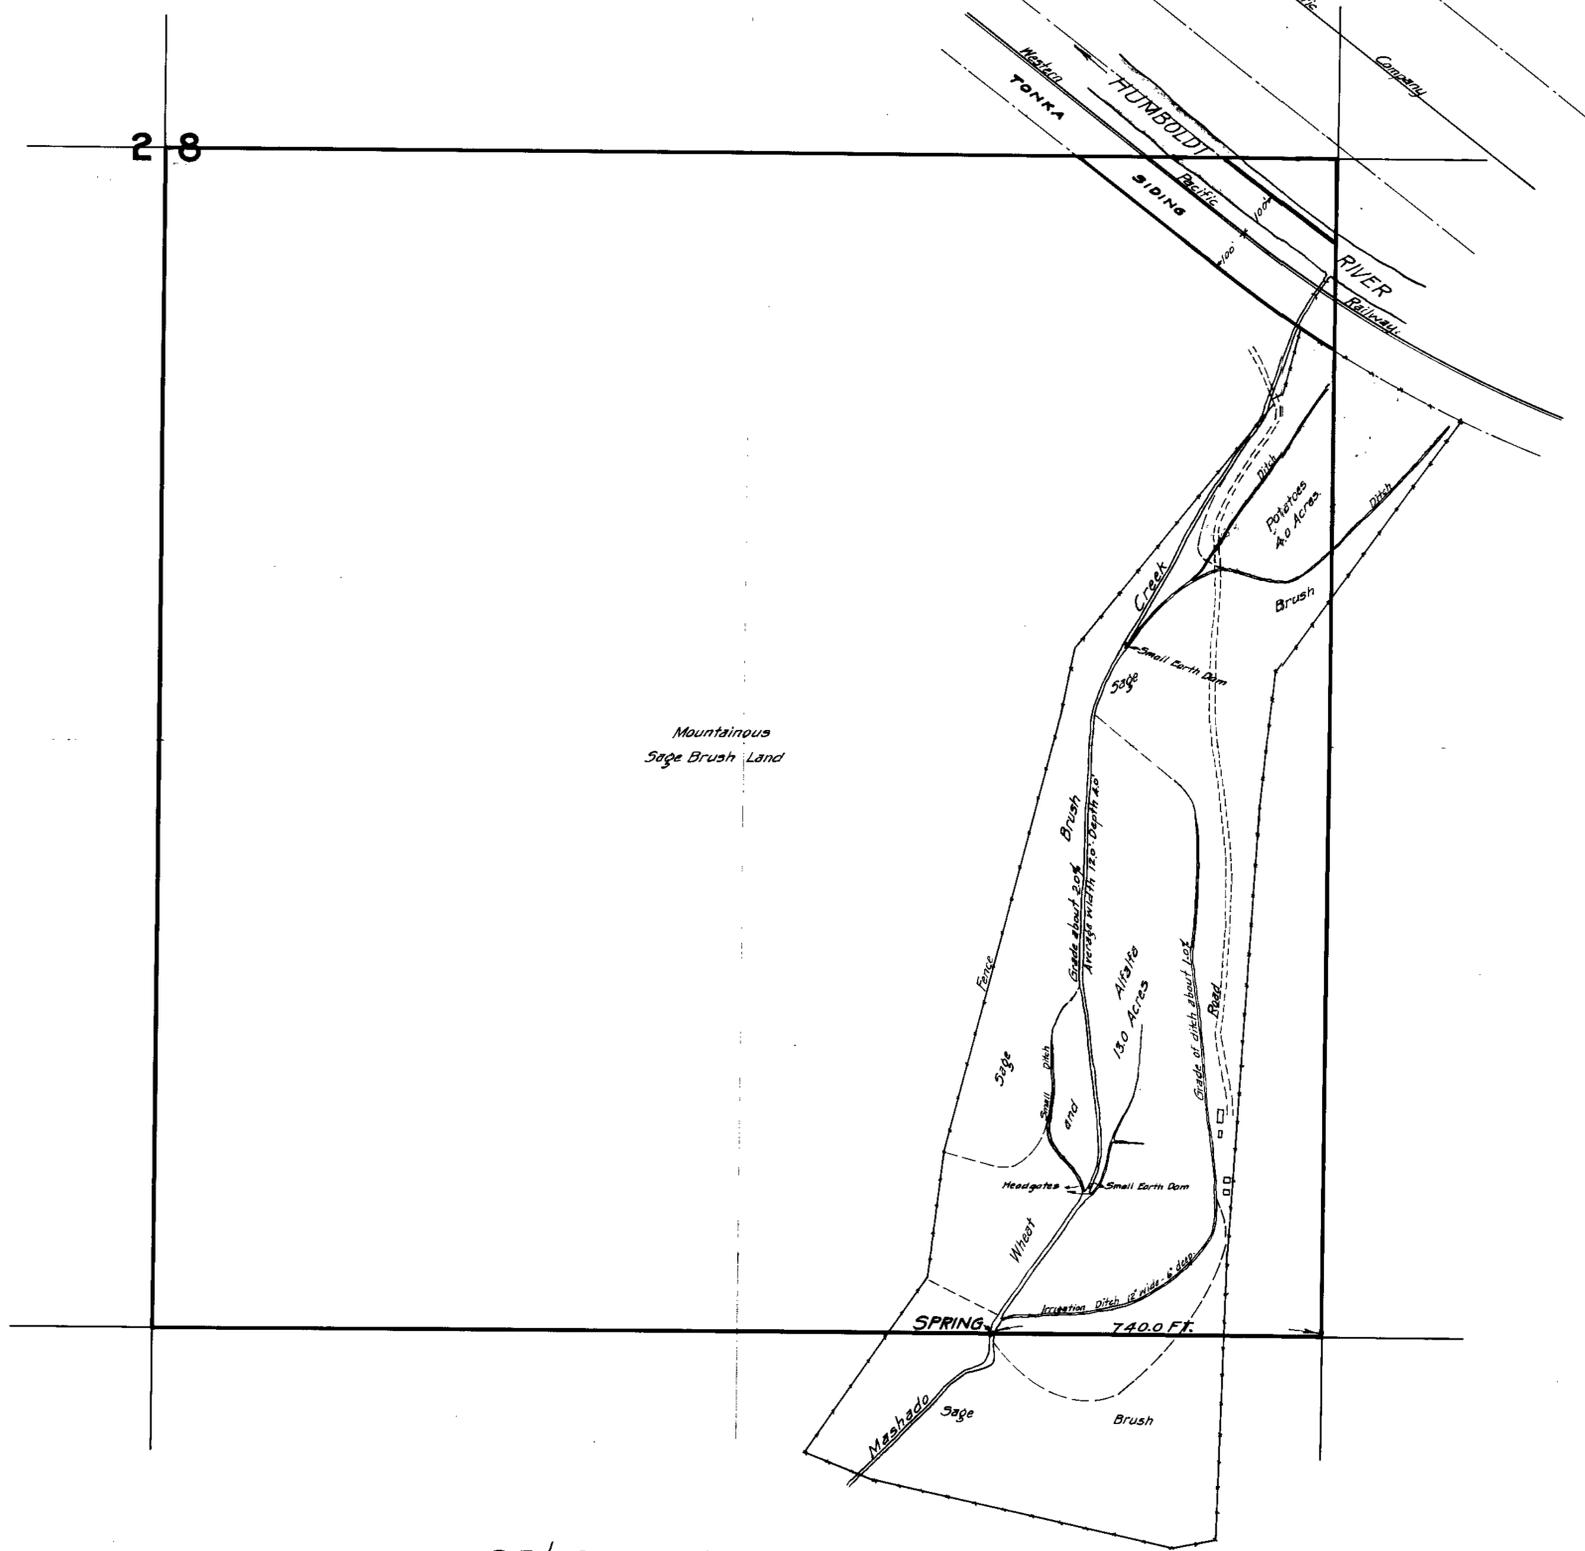

SE 1/4 Sec. 28, T33N, R53E, M.D.B. & M.

STATE OF NEVADA, }  
COUNTY OF ELKO. }

George H. Ballantyne, being first duly sworn, deposes and says that the above map is a true and accurate plat of the irrigation works, as taken from the field notes of a survey completed on the 11th day of April, 1915; that such survey was made at the instance of Manuel Mashado; that the map represents the works described in application No. 2729, together with the location of streams and ditches in the immediate vicinity.

*George H. Ballantyne*  
Surveyor.

Subscribed and sworn to before me this, the 16th day of April, 1915.

*Shas. A. Cantwell*  
Notary Public in and for Elko County, Nevada.

467 BX. 3 12-9-14.  
for 0.13 c. f. s.

MAP SHOWING  
LAND IRRIGATED BY MASHADO CREEK  
AND  
LOCATION OF SPRING APPLIED FOR BY  
MANUEL MASHADO  
OF  
CARLIN NEVADA  
PERMIT NO. 2729.  
Scale 1"=200' Elko-Nev.-April-16-1915.