


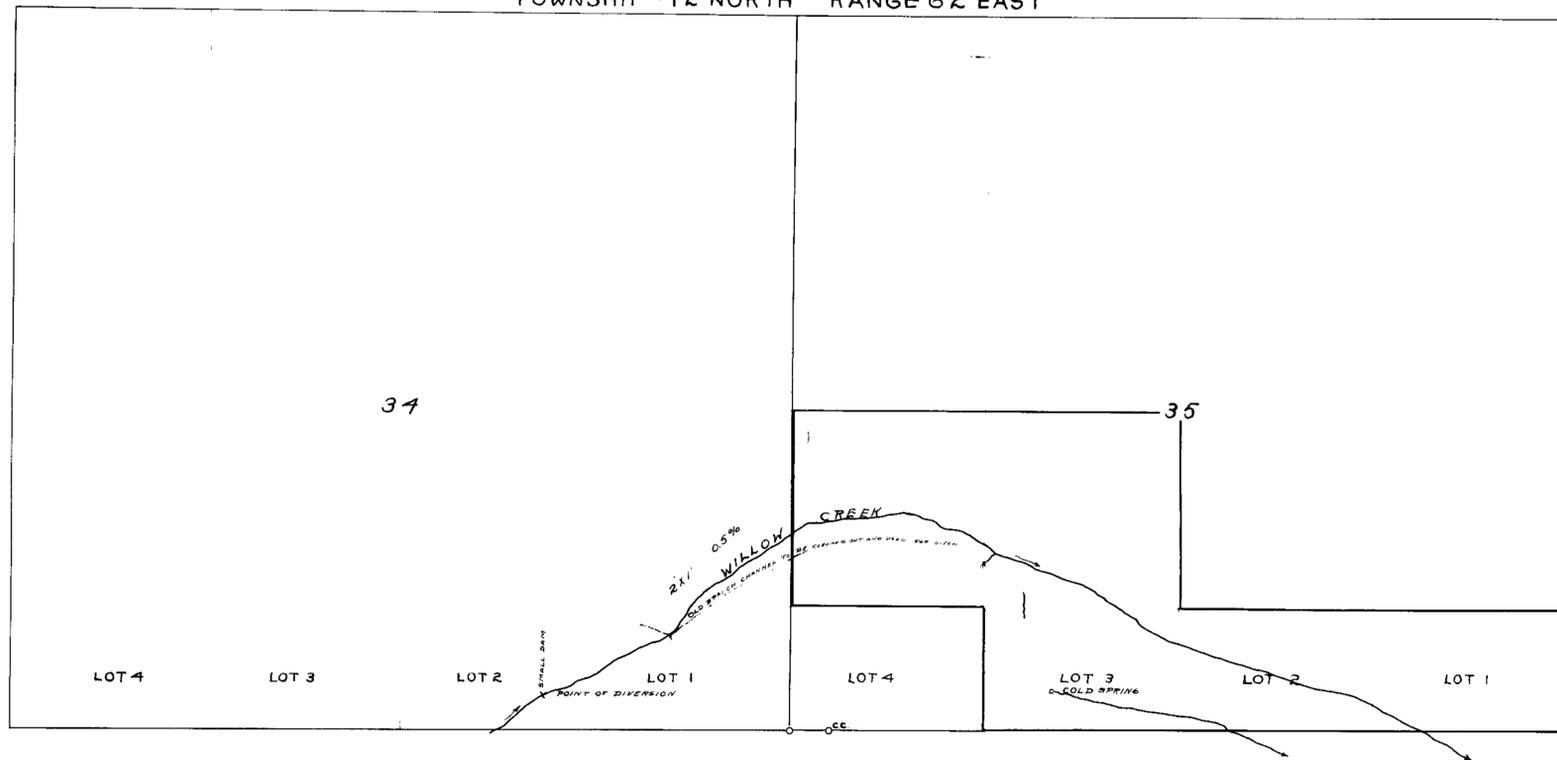

TOWNSHIP 42 NORTH RANGE 62 EAST



**MAP**  
OF  
**PERMIT No 2739**  
— HELD BY —  
**GERHARD S. SCHOER**  
— FOR —  
**WATERS OF WILLOW CREEK**  
SCALE 600 FT. = 1 INCH.

STATE OF NEVADA } ss.  
COUNTY OF ELKO }

FR Jacoby, being first duly sworn deposes and says that the above map is a true and accurate plat of the irrigation works as taken from the field notes of a survey made by me completed on the 11<sup>th</sup> day of June 1913; that such survey was made at the instance of Gerhard S. Schoer, that the map represents the works described in application No 2739 together with the location of streams and ditches in the immediate vicinity.

Subscribed and sworn to before me this, the 17<sup>th</sup> day of Dec, 1913.  
*Phil D. Trickett*  
Notary Public in and for Elko County, NEVADA.