



State of Nevada,)
County of Lincoln.) SS.

J. J. Stubenboard being first duly sworn, deposes and says, that the above map is a true and accurate plat of the proposed power works as taken from the field notes of survey made by me, completed on the 30th day of December, 1913; that such survey was made at the instance of Atlanta Consolidated Gold Mining Company, a Corporation; that the map represents the work described in Application No. 2843, together with the location of streams and ditches in the immediate vicinity.

J. J. Stubenboard
Surveyor.

Subscribed and sworn to before me this 31st day of December, 1913.

Milton S. Gu
Notary Public in and for Lincoln County
State of Nevada.

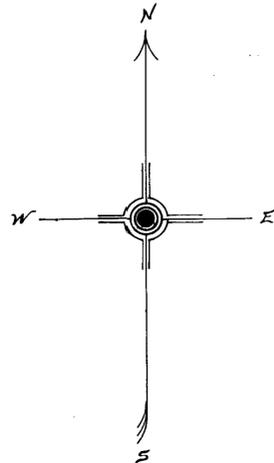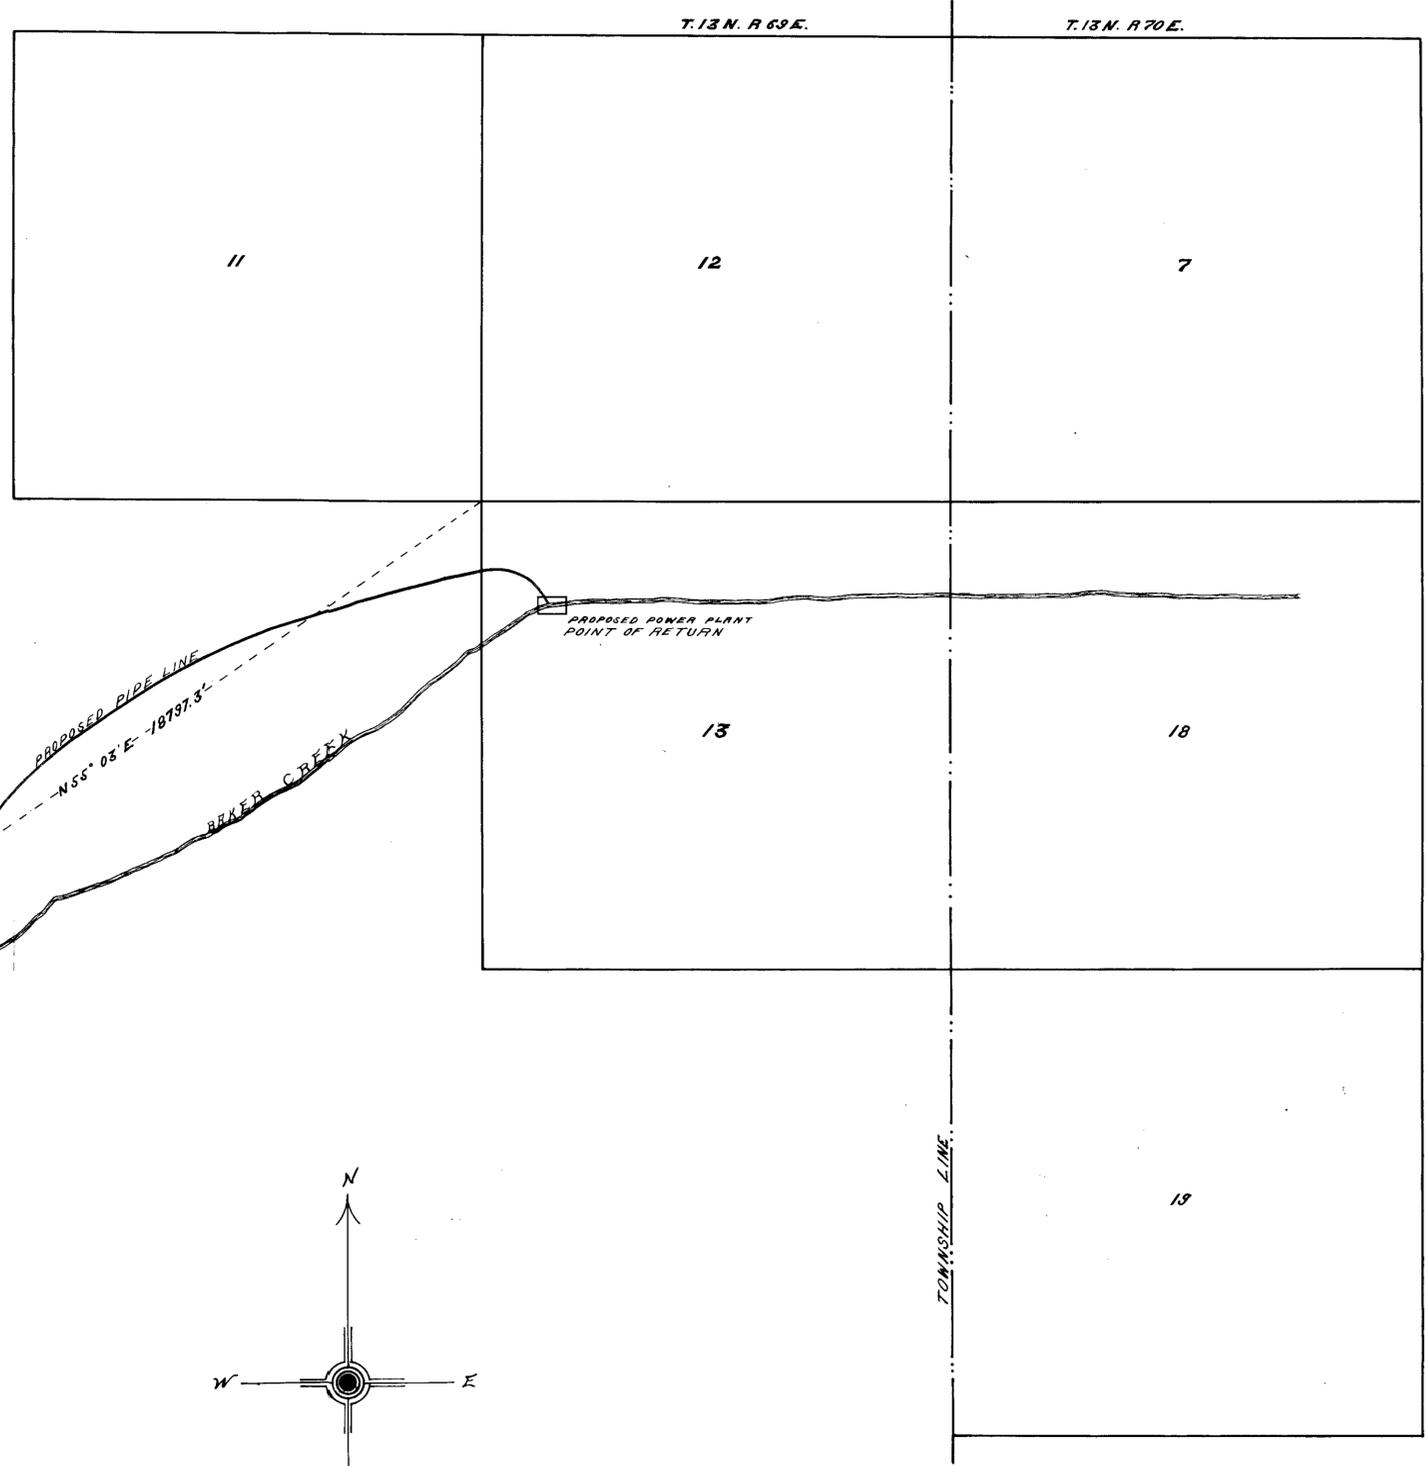

ATLANTA CONSOLIDATED GOLD MINING CO.
WATER APPROPRIATION - BAKER CREEK
WHITE PINE Co. NEV. APPLICATION No. 2843
SCALE 1 INCH = 1000 FEET

Under #2904 Under #2843

2909 2843