


R 20 E

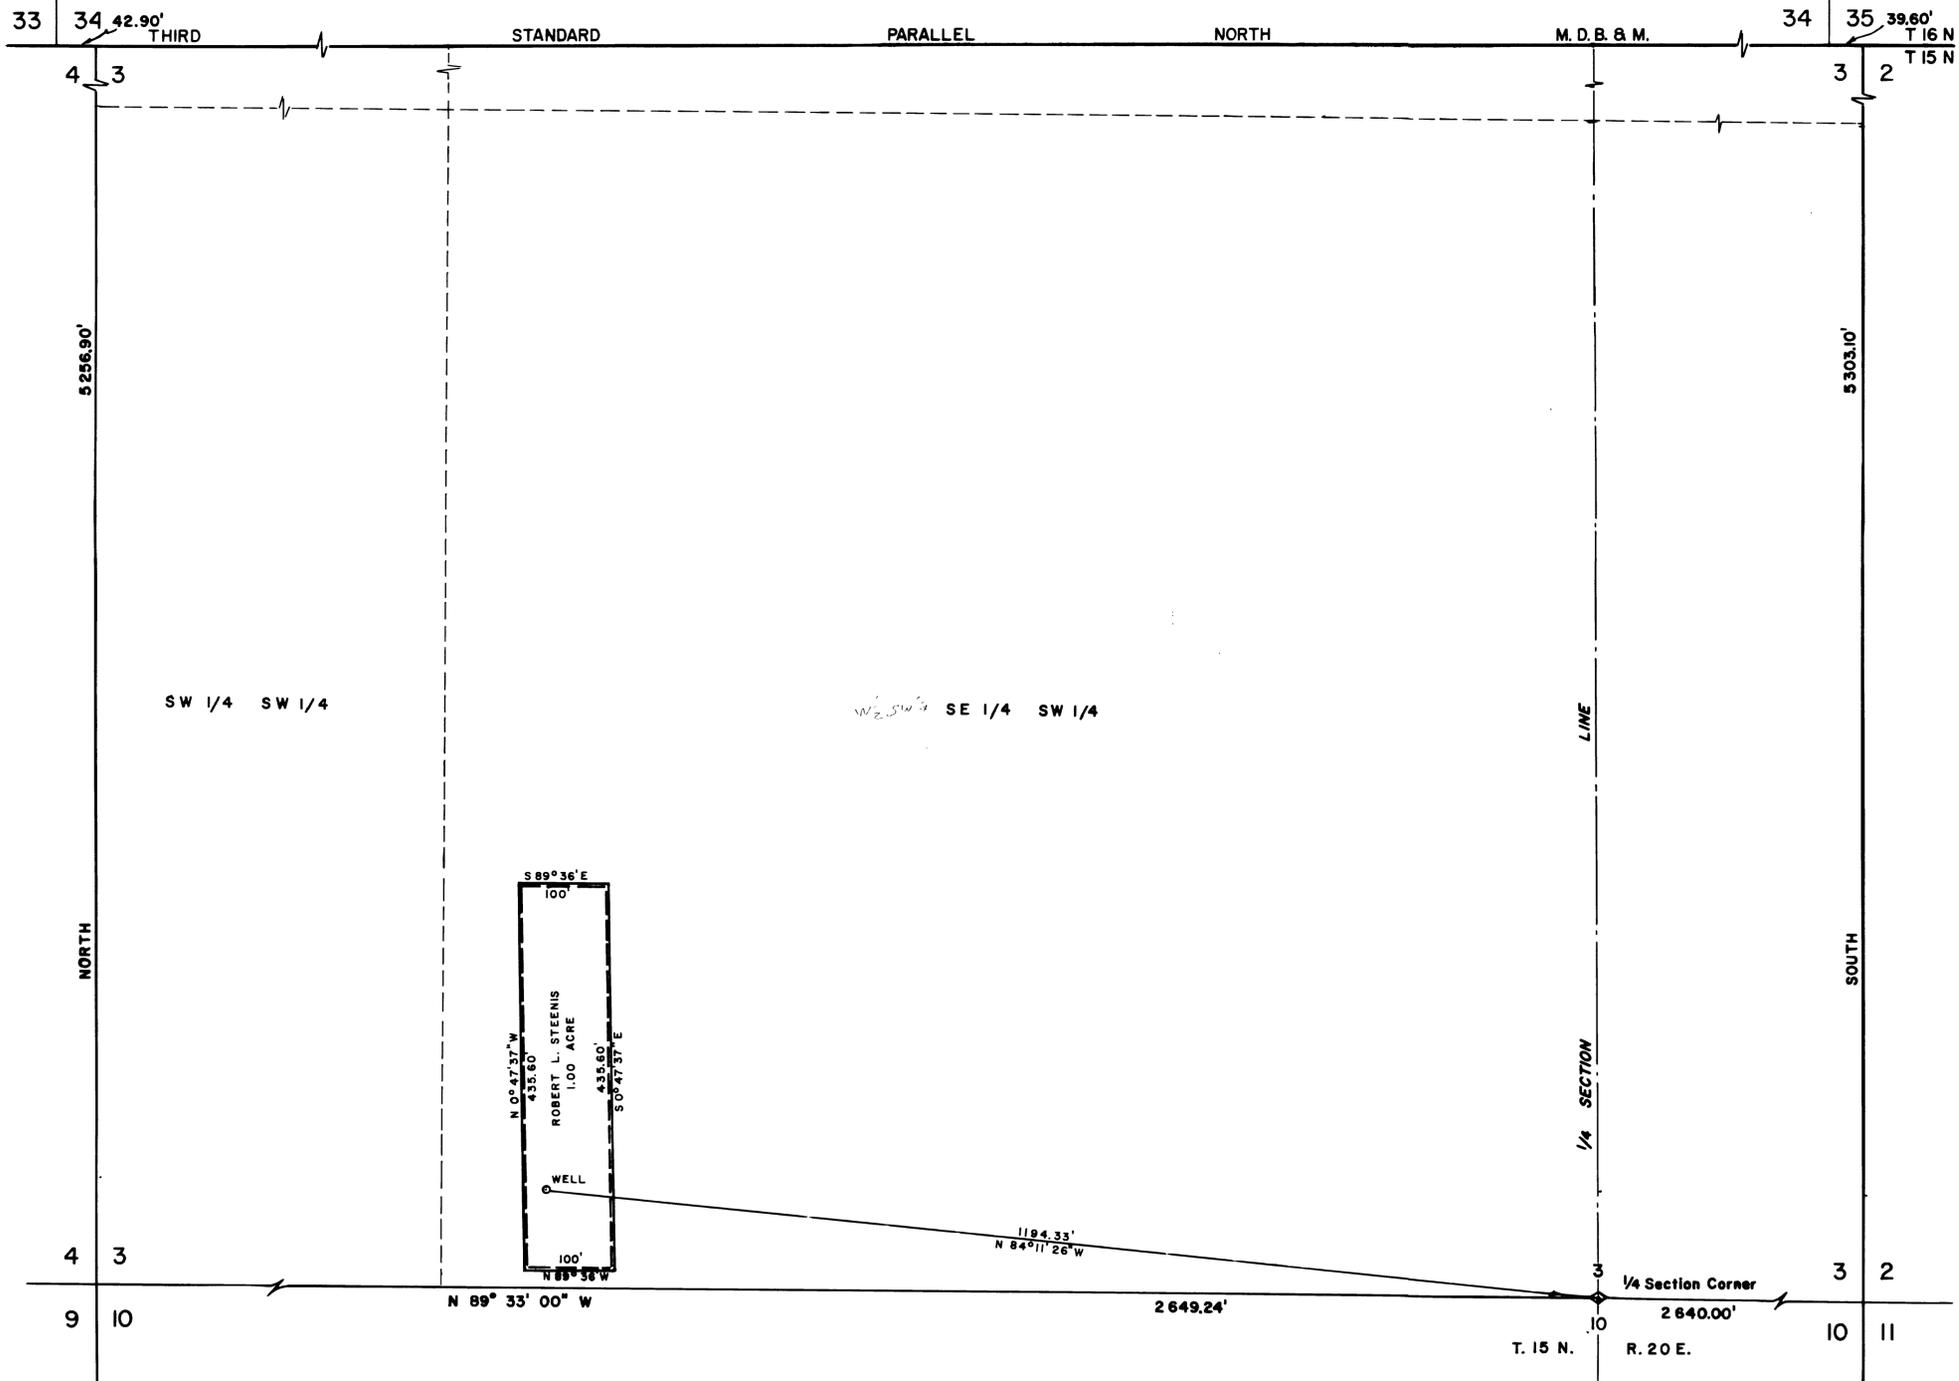

STATE OF NEVADA S. S.
COUNTY OF WASHOE


I, JAMES N. NELSON, BEING FIRST DULY SWORN, DEPOSE AND SAY THAT THIS MAP HAS BEEN CORRECTLY DRAWN TO THE DESIGNATED SCALE FROM FIELD NOTES OF A SURVEY MADE BY ME BETWEEN THE 24th DAY OF AUGUST AND THE 25th DAY OF AUGUST, 1961; THAT IT TRULY AND CORRECTLY REPRESENTS THE LOCATION AND EXTENT OF THE WORKS USED TO DIVERT WATER FROM AN UNDERGROUND SOURCE, IN ORMSBY COUNTY, BY ROBERT STEENIS FOR DOMESTIC AND IRRIGATION USE. THE LOCATION OF THE WELL, THE LAND AND THE EXTENT OF LANDS OWNED OR CONTROLLED BY THE APPLICANT, UPON WHICH WATER IS TO BE APPLIED AND USED ARE FULLY AND CORRECTLY DESIGNATED HEREON.

James N. Nelson
STATE WATERRIGHT SURVEYOR

SUBSCRIBED AND SWORN TO BEFORE ME THIS 22 DAY OF September 1961.

NOTARY PUBLIC IN AND FOR THE COUNTY OF Ormsby, NEVADA. MY COMMISSION EXPIRES May 1, 1965

June Osborn

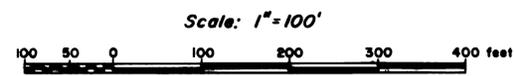

BASIS OF BEARINGS
SOUTH LINE OF SECTION 3,
T 15 N - R 20 E, M.D.B. & M.

CERTIFICATE No. 5587 ISSUED 8/19/63

FILED
Oct 13, 1961
STATE ENGINEER'S OFFICE

MAP
TO ACCOMPANY APPLICATION TO APPROPRIATE
WATER FOR DOMESTIC AND IRRIGATION PURPOSES
by
ROBERT L. STEENIS
FROM AN UNDERGROUND SOURCE LOCATED IN THE SW 1/4,
SECTION 3, T 15 N - R 20 E, M. D. B. & M., NEVADA.

PREPARED BY
NELSON ENGINEERING RENO, NEVADA. 26 AUGUST, 1961

20633 Under 20030