


STATE OF NEVADA }
County of White Pine } ss.

I, Robert W. Millard, being first duly sworn, depose and say that this map, consisting of one sheet, has been correctly drawn to the designated scale from field notes of a survey made under my supervision and direction between the 5 and 7 days of April, 1961 that it truly and correctly represents the proposed location and extent of the works used to divert water from Eldridge Spring in White Pine County, by Joe Eldridge

for stockwater purposes. That the proposed point of diversion, the approximate location and size of the diverting channel, all reservoirs or basins, the location and names of all other works which will cross or connect with the proposed works, and the boundary of all lands, showing by 40-acre subdivisions the areas proposed to stockwatering, are fully and correctly designated thereon.

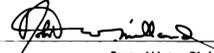


State Water Right Surveyor

Subscribed and sworn to before me this 27 day of June 1961.




Notary Public in and for White Pine County, Nevada

My commission expires February 25, 1965

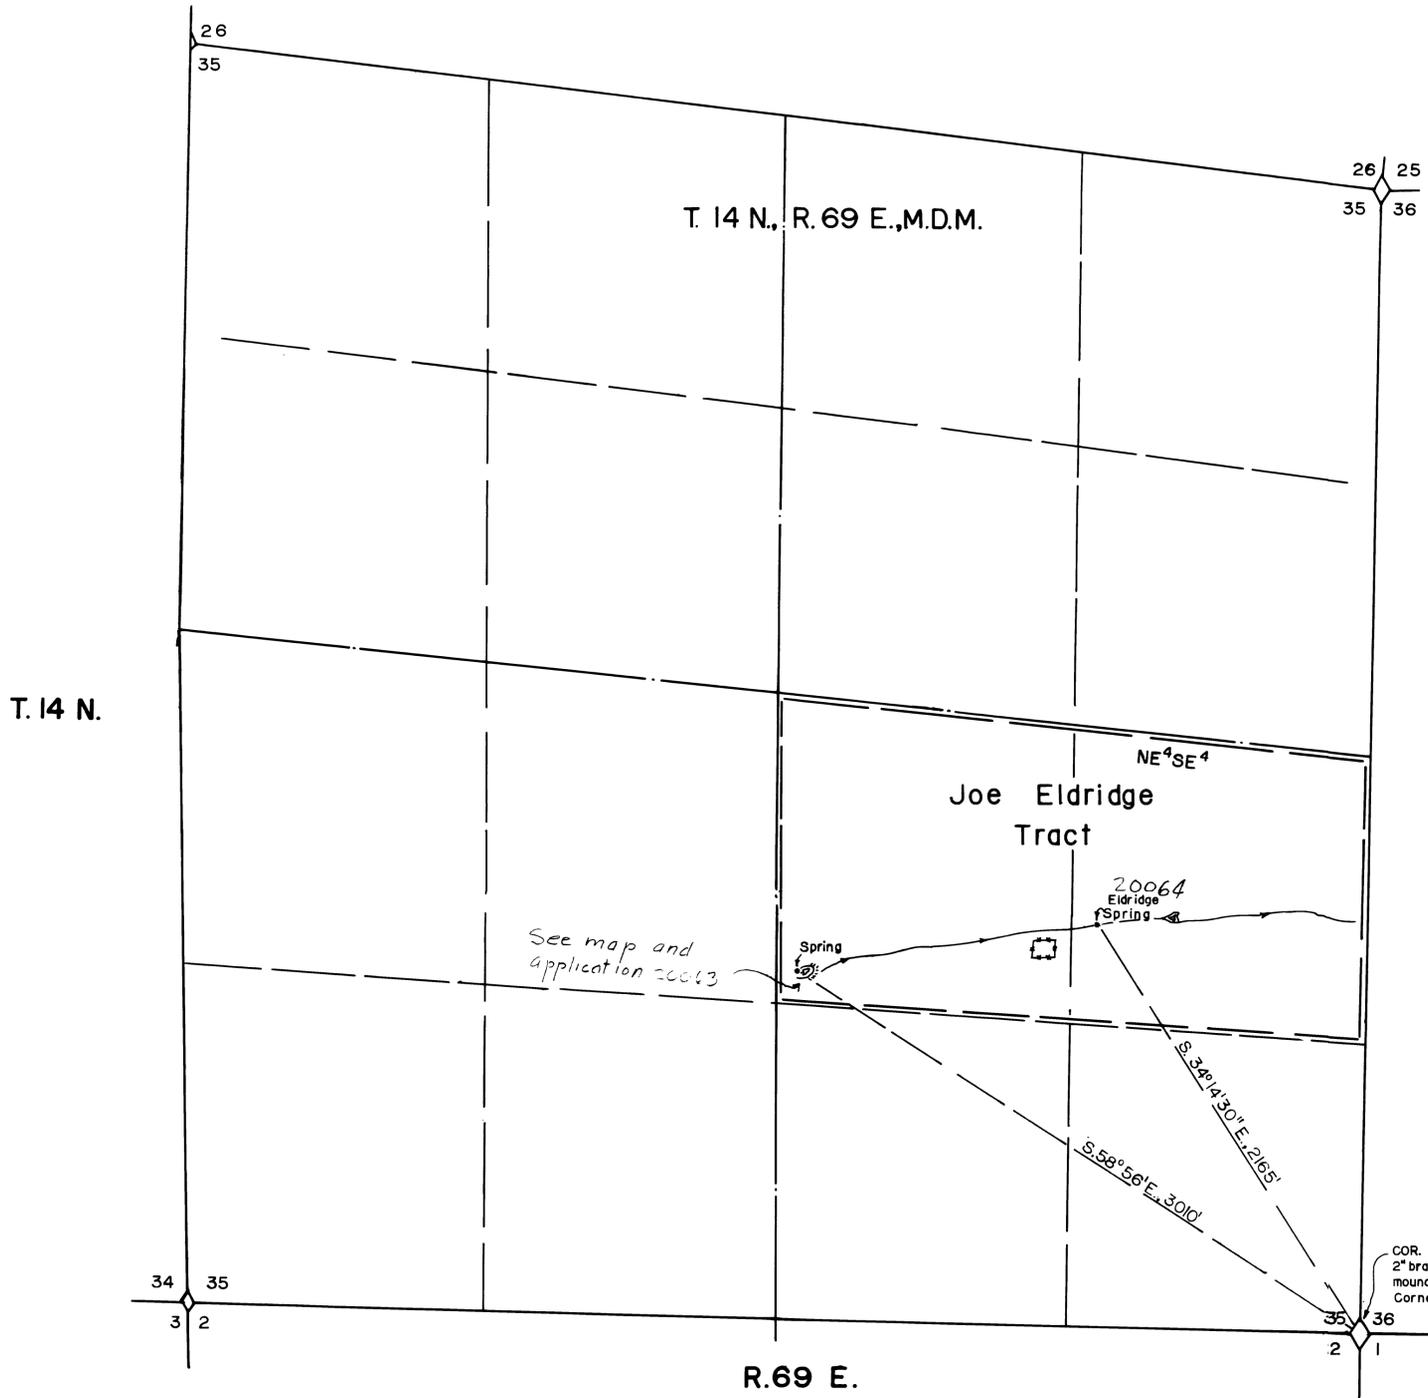

SEE PLAT OF SURVEY NO. 64

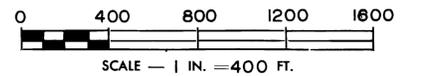

MAP TO ACCOMPANY APPLICATION FOR STOCKWATERING

FOR STOCKWATERING

BY JOE ELDRIDGE

FROM ELDRIDGE SPRINGS

SURVEYED BY F. W. MILLARD & SON ELY, NEVADA

M 156 Pg. 67

1961 AUG 30 AM 11 11

FILED
Aug. 31, 1961
STATE ENGINEER'S OFFICE

CERTIFICATE No. 5780 ISSUED Nov. 23, 1961

20064

1187