


FOUND 1/4 COR. BEARS

FOUND COR. SEC. 30-31-1

T.9N. R.66E.
T.8N. R.66E.

T.9N. R.67E.
T.8N. R.67E.

M. D. B. & M.

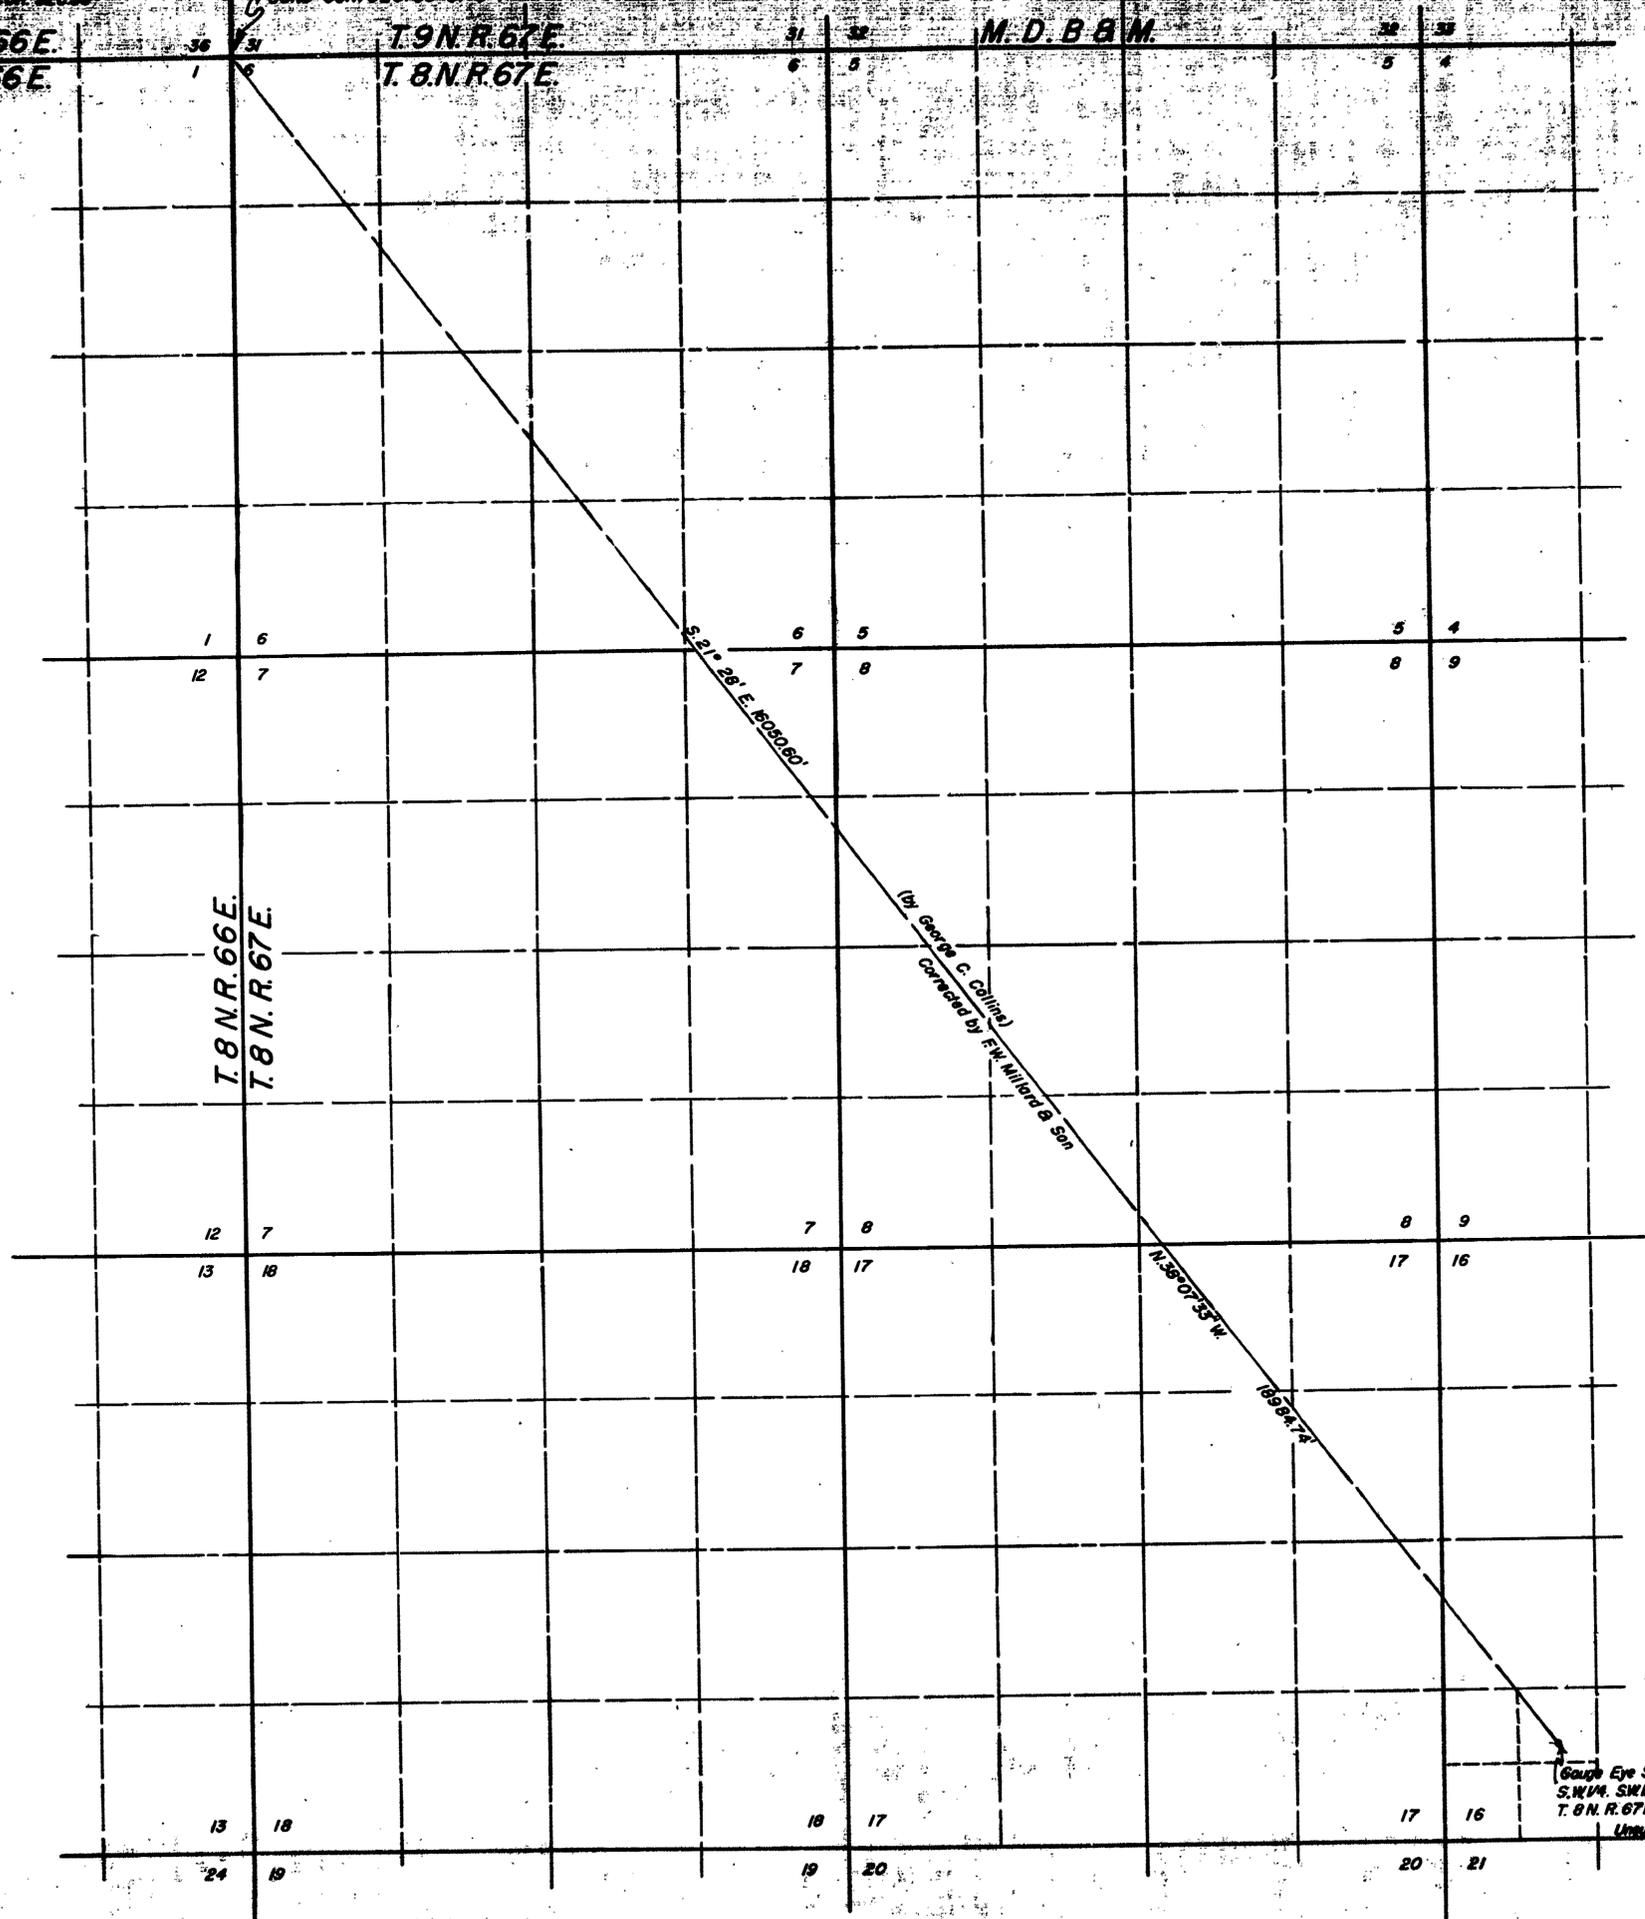

T.8N. R.66E.
T.8N. R.67E.


(by George C. Collins)
Corrected by F. W. Millard & Son

Gauge Eye Spring
S.W. 1/4, SW 1/4, Sec. 16
T. 8N. R. 67E.
Unsurveyed

State of Nevada }
 County of White Pine }
 I, Robert W. Millard, being first duly sworn, depose and say that this map consisting of one sheet, has been correctly copied from the map prepared and submitted by George C. Collins under application 8408 on September 29, 1928, to divert water from Gauge Eye Spring in Lincoln County by Richard T. Swallow for stockwatering purposes. It truly and correctly represents and corrects the spring tie based on the traverse summary shown on the application on Gauge Eye Spring under App. 8408, certificate 2587 referred to above.

Robert W. Millard
 Robert W. Millard R.E.
 State Water Right Surveyor

Subscribed and sworn to before me
 this 23 day of June, 1962
Richard T. Swallow
 Notary Public in and for
 White Pine County, Nevada
 My commission expires December 16, 1963.

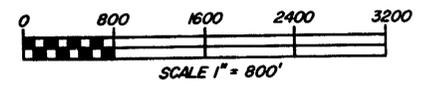

CERTIFICATE NO. 7099 ISSUED 7-20-69

FILED
July 25, 1962
ENGINEER'S OFFICE

OFFICE
STATE ENGINEER

MAP TO ACCOMPANY APPLICATION
 TO CHANGE POINT OF DIVERSION
~~PLACE AND MANNER OF USE~~
 FOR STOCKWATERING
 BY SHAFER TOOL WORKS INC.
 FROM GOUGE EYE SPRING
 DRAWN BY F. W. MILLARD & SON ELY, NEVADA.

20110