

Subdiv	Subdiv Area	Tract	Range	Acres	Culture
28	SE/4	41N	37E	17.74	Pasture
"	"	"	"	9.40	Woods
"	SE/4	"	"	1.98	"
33	NW/4	"	"	16.78	"
"	"	"	"	25.29	Pasture
Total				68.19	

69.19

STATE of NEVADA }
COUNTY of HUMBOLDT }SS



I, J.R. Caldwell, being first duly sworn, depose and say that this map, has been correctly drawn to the designated scale from field notes of a survey made by me on the 10th day of December, 1967; that it truly and correctly represents the proposed location and extent of the works used to divert water from underground sources in Humboldt County, by Lyle L. Frey for irrigation and domestic purposes under application No. 20178. That the point of diversion, the location, size of the diverting channel, location and description of all measuring devices, the location and extent of lands owned or controlled by the applicant upon which water applied for under Application No. 20178 is used, together with the area and kind of culture in each 40-acre subdivision, and the location and names of all other works or streams which are crossed by or connected with said works are fully and correctly designated thereon.

J.R. Caldwell
State Water Right Surveyor



Subscribed and sworn to before me this 18th day of December, 1967

James A. Callahan
Notary Public in and for Humboldt County, Nevada

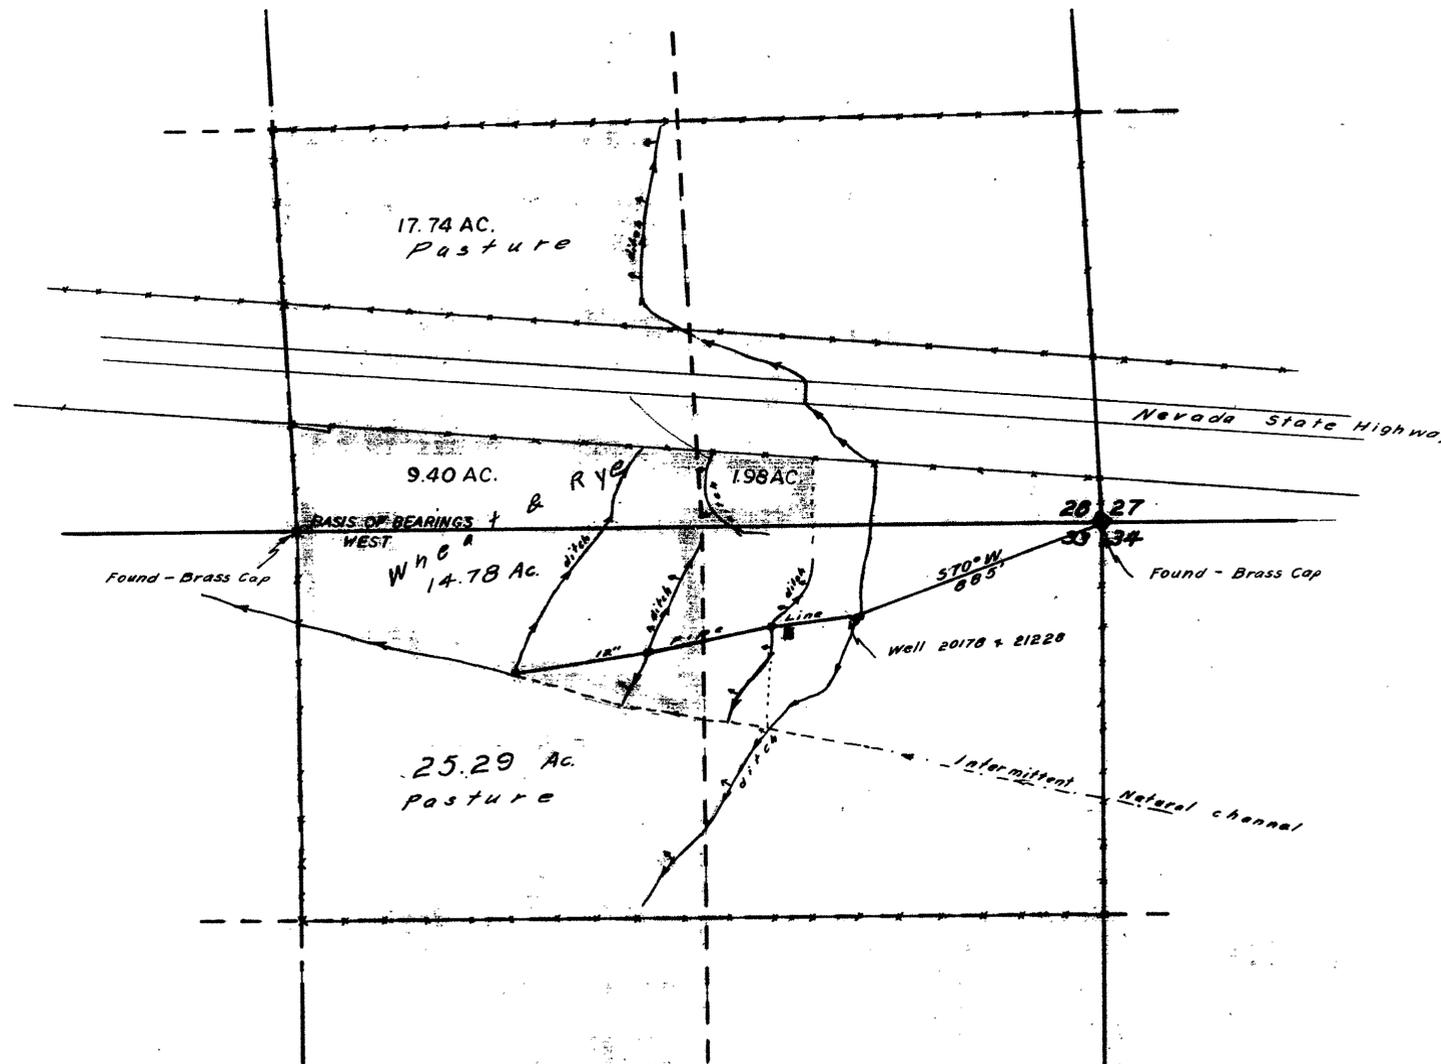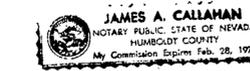

T. 41N., R. 37E.
M. D. B & M.

CERTIFICATE NO. 6808 ISSUED 10-16-68

FILED
DEC 26 1967
HUMBOLDT COUNTY CLERK'S OFFICE

MAP
TO ACCOMPANY PROOF OF
BENEFICIAL USE UNDER
APPLICATION NO. 20178
BY: LYLE L. FREY
FOR IRRIGATION AND DOMESTIC PURPOSES
FROM UNDERGROUND
IN: HUMBOLDT COUNTY, NEVADA

20178