


T. 11 N., R. 58 E., M.D.B. & M.

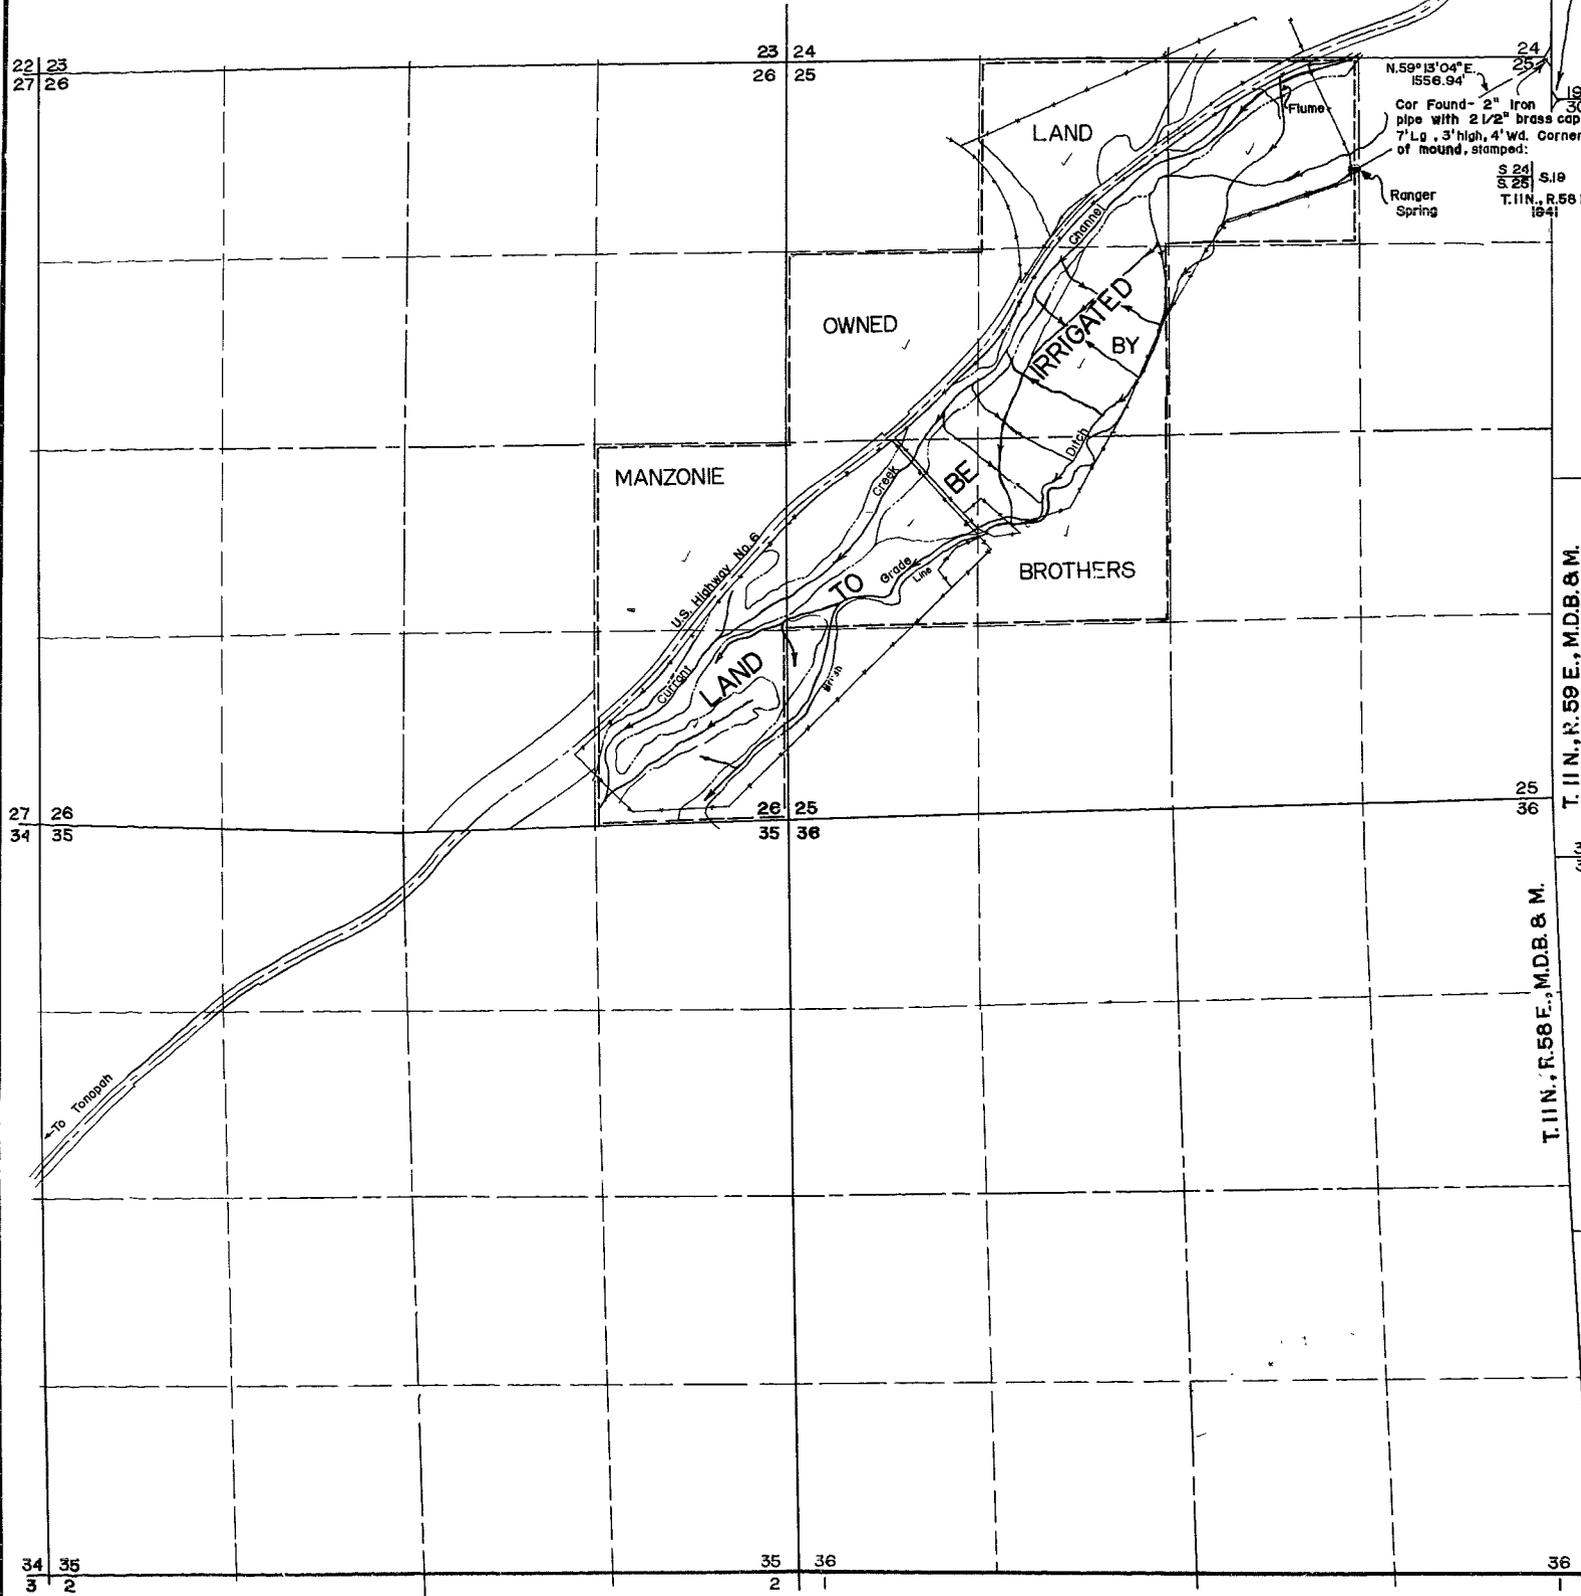


STATE OF NEVADA }
County of White Pine }

I, Robert W. Millard, being first duly sworn, depose and say that this map, consisting of one sheet, has been correctly drawn to the designated scale from field notes of a survey made under my supervision and direction between the 2nd and 4th days of July, 1961 that it truly and correctly represents the proposed location and extent of the works used to divert water from Ranger Spring in Nye County, by Manzonie Brothers for irrigation purposes. That the proposed point of diversion, the approximate location and size of the diverting channel, all reservoirs or basins, the location and names of all other works which will cross or connect with the proposed works, and the boundary of all lands, showing by 40-acre subdivisions the areas proposed to be irrigated, are fully and correctly designated thereon.

Subscribed and sworn to before me this 8th day of August, 1961

State Water Right Surveyor
Margarita K. Millard
Notary Public in and for White Pine County, Nevada
My commission expires Feb. 25, 1965

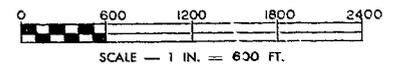

M 166, Pg 52

FILED
Dec. 22, 1961
STATE ENGINEER'S OFFICE

**MAP TO ACCOMPANY APPLICATION
TO APPROPRIATE WATER
IRRIGATION**
FOR
MANZONIE BROTHERS
BY
RANGER SPRING
FROM
SURVEYED BY **F. W. MILLARD & SON** ELY, NEVADA

20210