


PROPOSED PLACE OF USE - (WELL LOCATION)
 BLOCK 16- CARLTON SQUARE, CLARK COUNTY, NEVADA
 W 1/2 SE 1/4 OF SEC. 8, T. 20 S., R. 61 E., M. D. B. & M.


T. 19 S.
 T. 20 S.

T. 19 S.
 T. 20 S.

R. 61 E.
 R. 62 E.

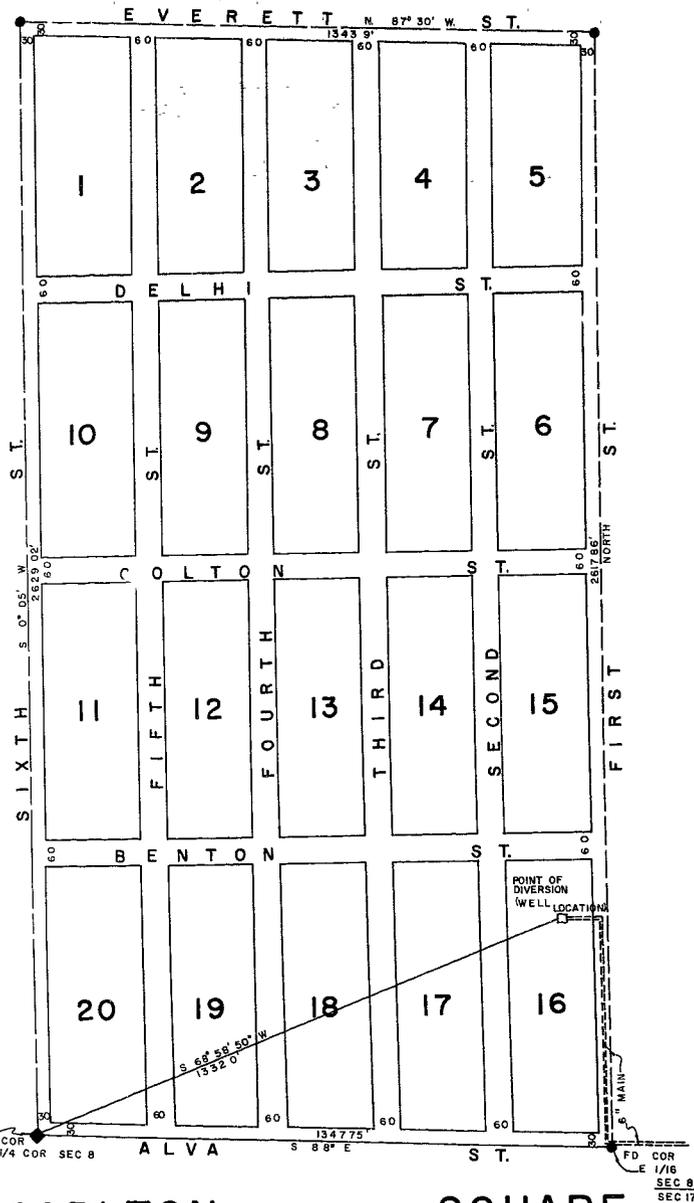

CARLTON SQUARE
 THE W 1/2 SE 1/4 of Sec. 8, T. 20 S., R. 61 E.

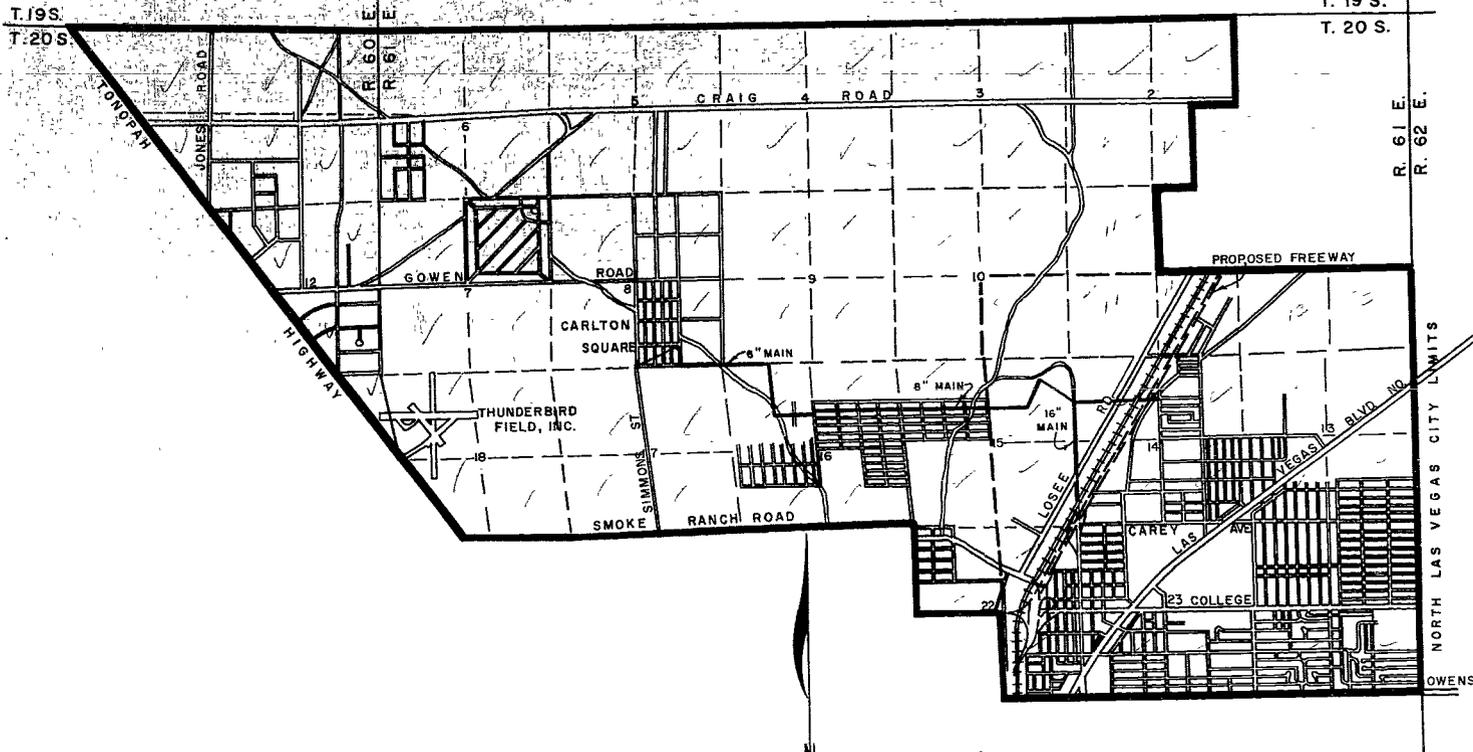

City Boundary Map and Proposed Place of Use
 T. 19 S. and T. 20 S., R. 61 E., M.D.B.&M.
 Scale— One Inch=2000 Ft.

STATE OF NEVADA }
 COUNTY OF CLARK } SS

I, TEVFIK TUREGUN, being first duly sworn, depose and say that this map, consisting of one sheet, has been correctly drawn to the designated scale from field notes of a survey made under my supervision and direction on Nov 8, 1961; that it truly and correctly represents the location and extent of the works used to divert water from an underground source (Las Vegas Artesian Basin), in Clark County, by the City of North Las Vegas, Nevada for Municipal purposes and the location of the existing point of diversion and place of use under application No. 15972, certificate No. _____, and all other works which are crossed by, or connected with said works, are correctly shown and designated hereon.

Tevfik Turegun
 State Water Right Surveyor No. 287

Subscribed and sworn to before me
 this 8th day of NOVEMBER, 1961.

Carrie P. Shea Jr.
 Notary Public in and for Clark County, Nevada.
 My commission expires JAN 10 1965.

SCALE—ONE INCH=200'

FILED
 Jan 22, 1962
 STATE ENGINEER'S OFFICE

MAP TO ACCOMPANY APPLICATION
 FOR PERMISSION TO CHANGE
 OWNERSHIP AND PLACE OF USE
 APPROPRIATED UNDER APPLICATION
 NO. 15972 AND CERT. NO. _____
 BY THE CITY OF NORTH LAS VEGAS
 NEVADA, FROM AN UNDERGROUND SOURCE
 (LAS VEGAS ARTESIAN BASIN)

20259