
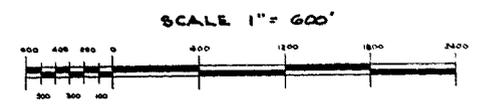
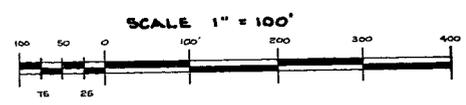
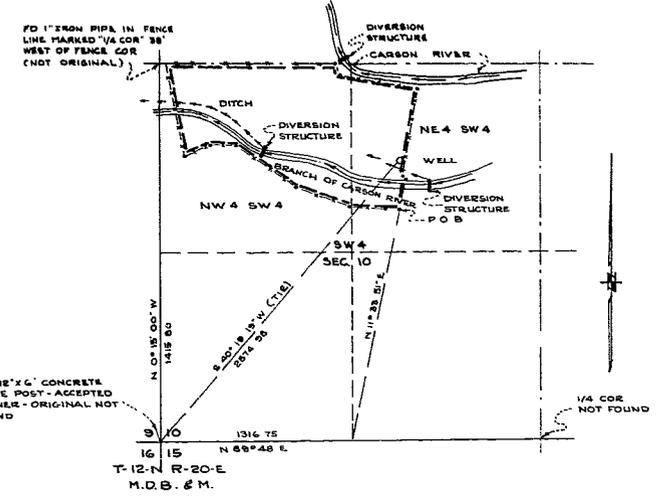


SECTION	SUB-DIVISION	TOWN-SHIP	RANGE	CULTIVATED ACREAGE	DESCRIPTION OF CULTURE	DATE OF FURROW CULTURE
10	NE 4 SW 4	12 N 20 E	20 E	4.71	ALFALFA	
10	NE 4 SW 4	12 N 20 E	20 E	3.32	PASTURE	
10	NW 4 SW 4	12 N 20 E	20 E	5.39	ALFALFA	
10	NW 4 SW 4	12 N 20 E	20 E	15.17	PASTURE	

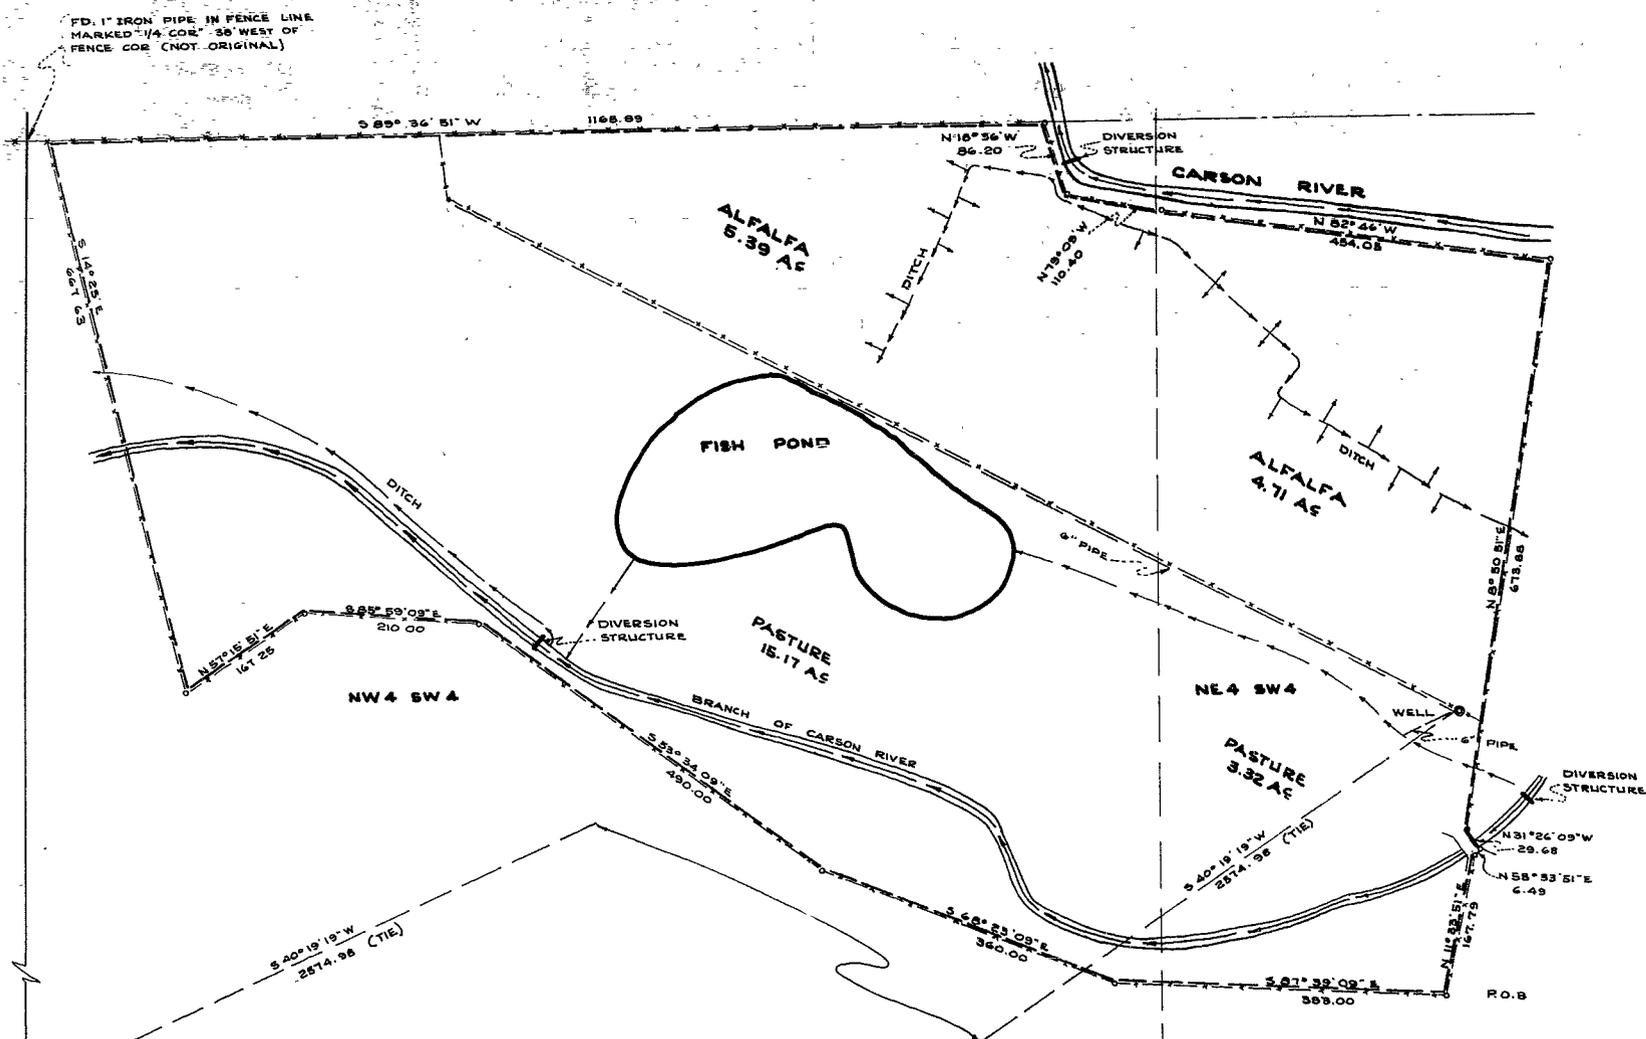

12'x12'x6" CONCRETE FENCE POST - ACCEPTED CORNER - ORIGINAL NOT FOUND.

SUBSCRIBED AND SWORN TO BEFORE ME THIS 23rd DAY OF February, 1962, NOTARY PUBLIC IN AND FOR ORYSSY COUNTY, STATE OF NEVADA.
M. Kathryn Butlett

My Commission Expires December 31, 1962

STATE OF NEVADA } S.S.
 COUNTY OF DOUGLAS }
 I, R.H. BARNETT, BEING FIRST DULY SWORN, DEPOSE AND SAY THAT THIS MAP HAS BEEN CORRECTLY DRAWN TO THE DESIGNATED SCALE FROM FIELD NOTES OF A SURVEY MADE BY ME BETWEEN THE 13th DAY OF DECEMBER AND THE 10th DAY OF DECEMBER, 1961; THAT IT TRULY AND CORRECTLY REPRESENTS THE PROPOSED LOCATION AND EXTENT OF THE WORKS USED TO DIVERT WATER FROM AN UNDERGROUND SOURCE, IN DOUGLAS COUNTY, BY C.E. SWIFT FOR FISH REARING AND DOMESTIC PURPOSES UNDER APPLICATION NO. _____ THAT THE POINT OF DIVERSION, THE LOCATION, SIZE OF THE DIVERTING CHANNEL, LOCATION AND DESCRIPTION OF ALL MEASURING DEVICES, THE LOCATION AND EXTENT OF LANDS OWNED OR CONTROLLED BY THE APPLICANT UPON WHICH WATER APPLIED FOR UNDER APPLICATION NO. _____ IS USED, TOGETHER WITH THE AREA AND KIND OF CULTURE IN EACH 40-ACRE SUB-DIVISION, AND THE LOCATION AND NAMES OF ALL OTHER WORKS OR STREAMS WHICH ARE CROSSED BY OR CONNECTED WITH SAID WORKS ARE FULLY AND CORRECTLY DESIGNATED THEREON.
R.H. Barnett
 STATE WATER RIGHTS SURVEYOR

FILED
 Feb 23 1962
 STATE ENGINEER'S OFFICE

MAP
 TO ACCOMPANY APPLICATION TO ^{R.H.B.} APPROPRIATE WATER FOR FISH PROPAGATION AND IRRIGATION AND DOMESTIC USE BY C.E. SWIFT FROM UNDERGROUND SOURCE, ALSO TO ACCOMPANY PROOF OF USE.

OFFICE
 STATE ENGINEER

NOV 21 1961

20318, 20317 under