

SECTION 33  
T 195, R 60 E, M. D. B. & M.  
SCALE 1" = 600'

CERTIFICATE -

STATE OF NEVADA } S.S.  
COUNTY OF CLARK }



I, JACK K. LEAVITT, BEING FIRST DULY SWORN, DEPOSE AND SAY THAT THIS MAP, CONSISTING OF ONE SHEET, HAS BEEN CORRECTLY DRAWN TO THE DESIGNATED SCALE FROM FIELD NOTES OF A SURVEY MADE BY ME ON THE 13<sup>TH</sup> DAY OF JANUARY 1962, THAT IT TRULY AND CORRECTLY REPRESENTS THE PROPOSED LOCATION AND EXTENT OF THE WORKS USED TO DEVERT WATER FROM AN UNDERGROUND SOURCE IN CLARK COUNTY BY JOSEPH C. MCGUIRE FOR COMMERCIAL (TRAILER PARK) AND DOMESTIC PURPOSES. THAT THE POINT OF DIVERSION, THE APPROXIMATE SIZE AND LOCATION OF THE DIVERTING CHANNEL, ALL RESERVOIRS OR BASINS, THE LOCATION AND NAMES OF ALL OTHER WORKS WHICH WILL CROSS OR CONNECT WITH THE PROPOSED WORK AND THE BOUNDARY OF ALL LANDS PROPOSED TO BE DEVELOPED ARE FULLY AND CORRECTLY DESIGNATED THEREON.

*Jack K. Leavitt*  
STATE WATER RIGHT SURVEYOR

SUBSCRIBED AND SWORN BEFORE ME THIS 19 DAY OF February, 1962

*Mildred A. Leavitt*  
NOTARY PUBLIC IN AND FOR  
CLARK COUNTY, NEVADA

MY COMMISSION EXPIRES: June 8, 1962.

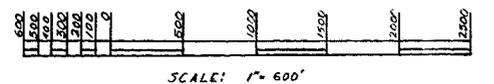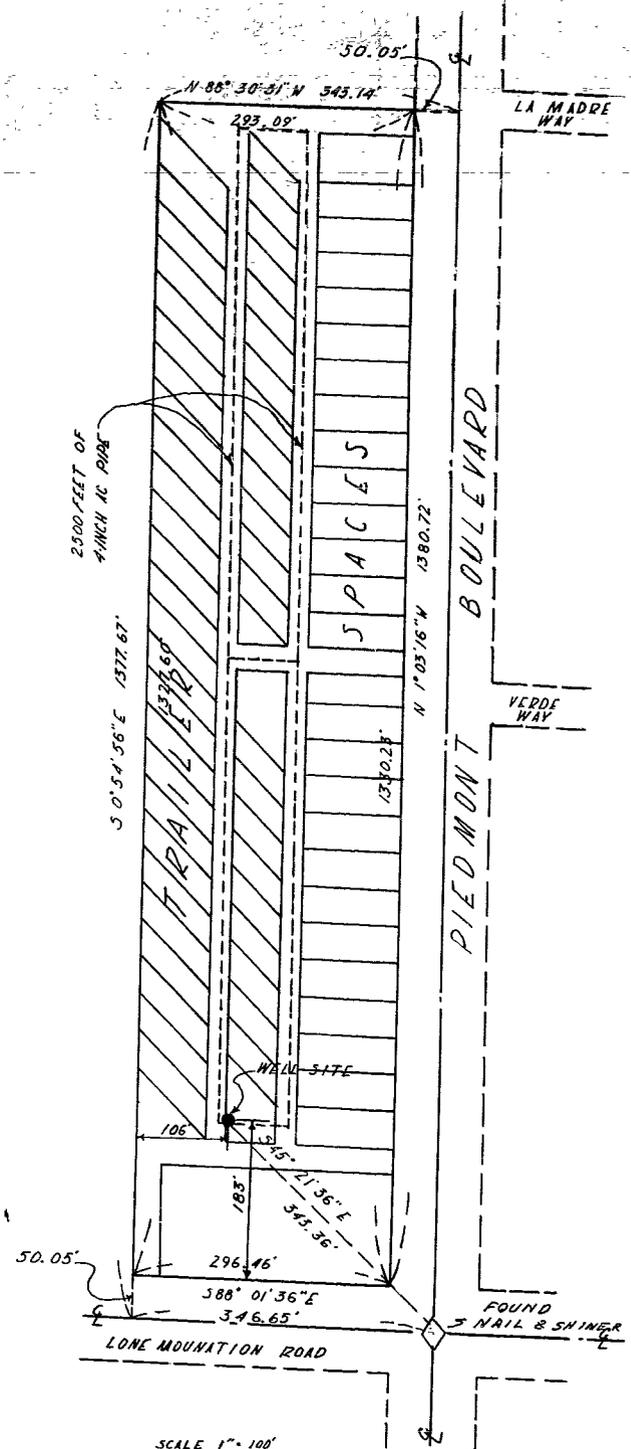

OFFICE  
STATE ENGINEER

FILED  
Feb. 26, 1962  
STATE ENGINEER'S OFFICE

MAP TO ACCOMPANY APPLICATION  
TO APPROPRIATE WATER FOR:  
COMMERCIAL (TRAILER PARK) AND DOMESTIC  
PURPOSES

BY: JOSEPH C. MCGUIRE  
FROM: UNDERGROUND SOURCE - LAS VEGAS ARTESIAN BASIN  
CLARK COUNTY, NEVADA

SURVEYED BY JACK K. LEAVITT  
REGISTERED PROFESSIONAL ENGINEER  
LAND SURVEYOR DE 807

20323