
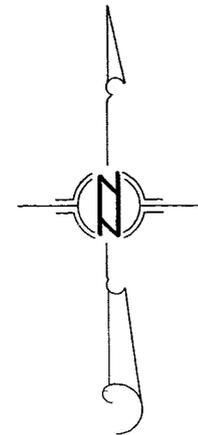


N.E. 1/4, N.E. 1/4, SEC. 31, T. 20 S., R. 62 E.
M.D.B. & M.
CLARK COUNTY, NEVADA

POINT OF DIVERSION NE. 1/4, N.E. 1/4
SEC. 31, T. 20 S., R. 62 E., M.D.B. & M.

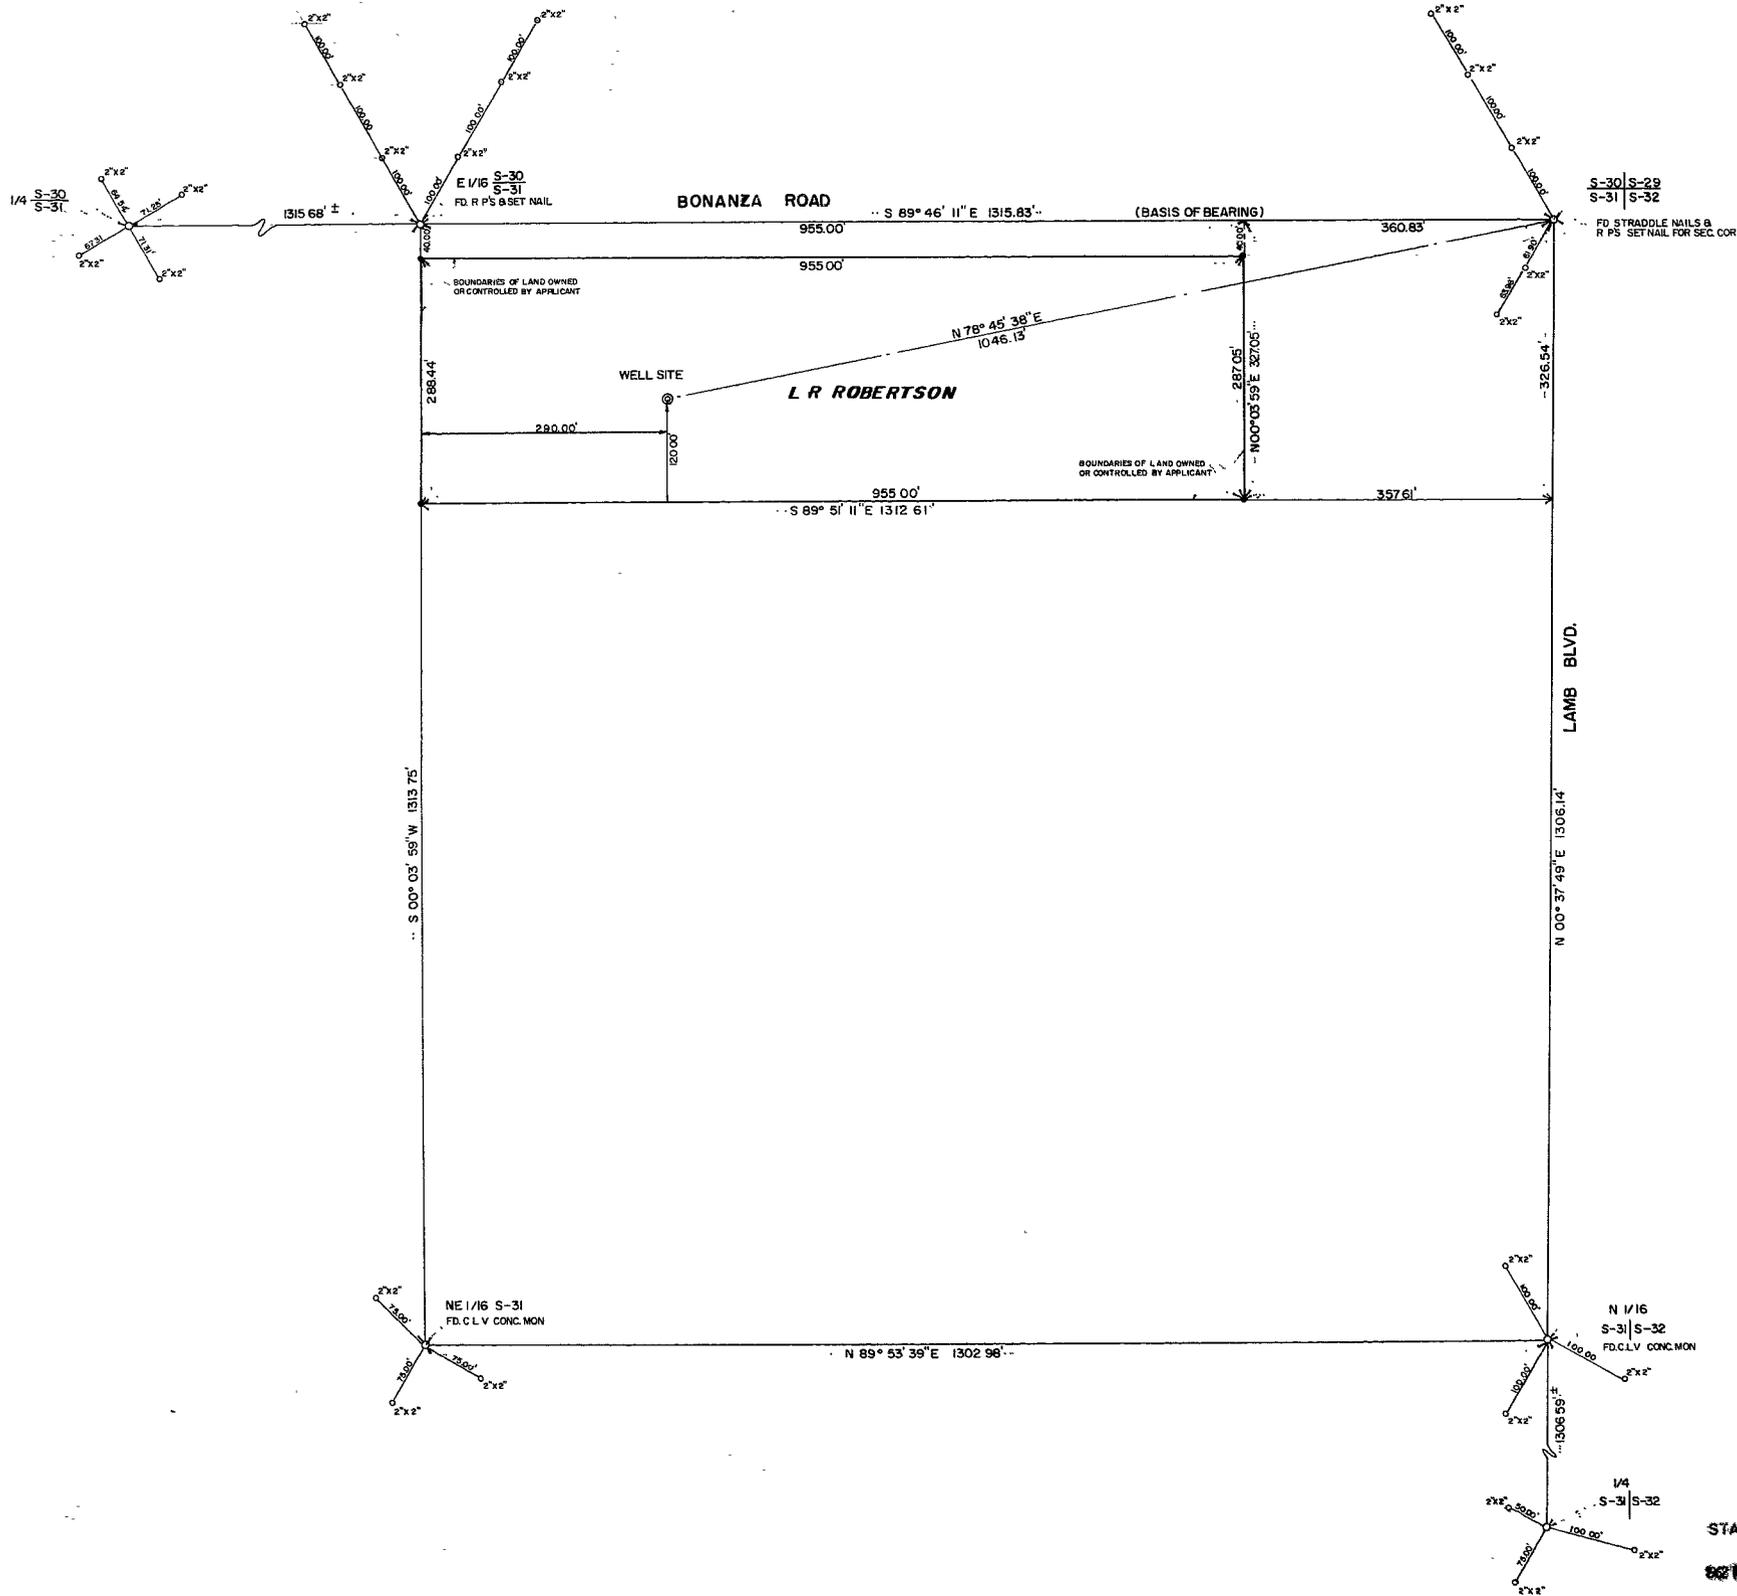

SCALE 1" = 100'
100 0 100 200 300 400

NOTE

BASIS OF BEARING (S 89° 46' 11" E) NORTH LINE NE 1/4, SEC. 31, T. 20 S., R. 62 E., M.D.B. & M., RECORDED ON FILE 2, PAGE 61, CLARK COUNTY, NEVADA, RECORDER'S OFFICE.

STATE OF NEVADA) ss
COUNTY OF CLARK)

I, L. E. TYSON, BEING FIRST DULY SWORN, DEPOSE AND SAY THAT THIS MAP CONSISTING OF ONE SHEET, HAS BEEN CORRECTLY DRAWN TO THE DESIGNATED SCALE FROM FIELD NOTES OF A SURVEY MADE UNDER MY SUPERVISION AND DIRECTION ON THE 19TH DAY OF JANUARY, 1962, THAT IT TRULY AND CORRECTLY REPRESENTS THE PROPOSED LOCATION AND EXTENT OF THE WORKS USED TO DIVERT WATER FROM LAS VEGAS ARTESIAN BASIN BY L. R. ROBERTSON, FOR IRRIGATION (SURFACE WATER) USE, AND THAT THE BOUNDARIES OF THE LANDS EMBODIED IN THE TRACT OWNED OR CONTROLLED BY THE APPLICANT AND UPON WHICH IT IS PROPOSED TO USE THE WATER APPLIED FOR ARE FULLY AND CORRECTLY DESIGNATED THEREON

L. E. Tyson
STATE WATER RIGHT SURVEYOR

SUBSCRIBED AND SWORN TO BEFORE ME THIS 22nd DAY OF January, 1962

Genevieve B. Tyson
NOTARY PUBLIC IN AND FOR CLARK COUNTY, NEVADA

MY COMMISSION EXPIRES April 3, 1963

FILED
Feb. 26, 1962
STATE ENGINEER'S OFFICE

OFFICE
STATE ENGINEER

MAP TO ACCOMPANY APPLICATION
FOR
IRRIGATION (SURFACE WATER) USE
BY
L. R. ROBERTSON
FROM
LAS VEGAS ARTESIAN BASIN

20325