

POR. TWP. 43.44N., R.17.18E. M.D.B. & M.

R.17 E.

R.18 E.

STATE OF CALIFORNIA } S.S.
COUNTY OF MODOC }

I, Robert W. Wickenden, being first duly sworn, depose and say that this map, consisting of two sheets only, has been correctly drawn to the designated scale from field notes of a survey made by me, between the 1st day of May, and the 15th day of May, 1962; that it truly and correctly represents the proposed location and extent of the works used to divert water from the EAST FORK OF SAND CREEK, in Washoe County, Nevada, by Howard and Louise Westervelt for irrigation purposes. That the proposed point of diversion, the approximate location and size of the diverting channel, all reservoirs or basins, the location and names of all other works which will cross or connect with the proposed works, and the boundary of all lands, showing by 40-acre sub-divisions the areas proposed to be irrigated, are fully and correctly designated thereon.

Robert W. Wickenden
State Water Right Surveyor


T.43N.

Subscribed and sworn to before me this 5 day of Sept., 1962.

George P. Popel
Notary Public in and for Modoc County, California.

My commission expires the 8 day of July, 1964.

T.44N.

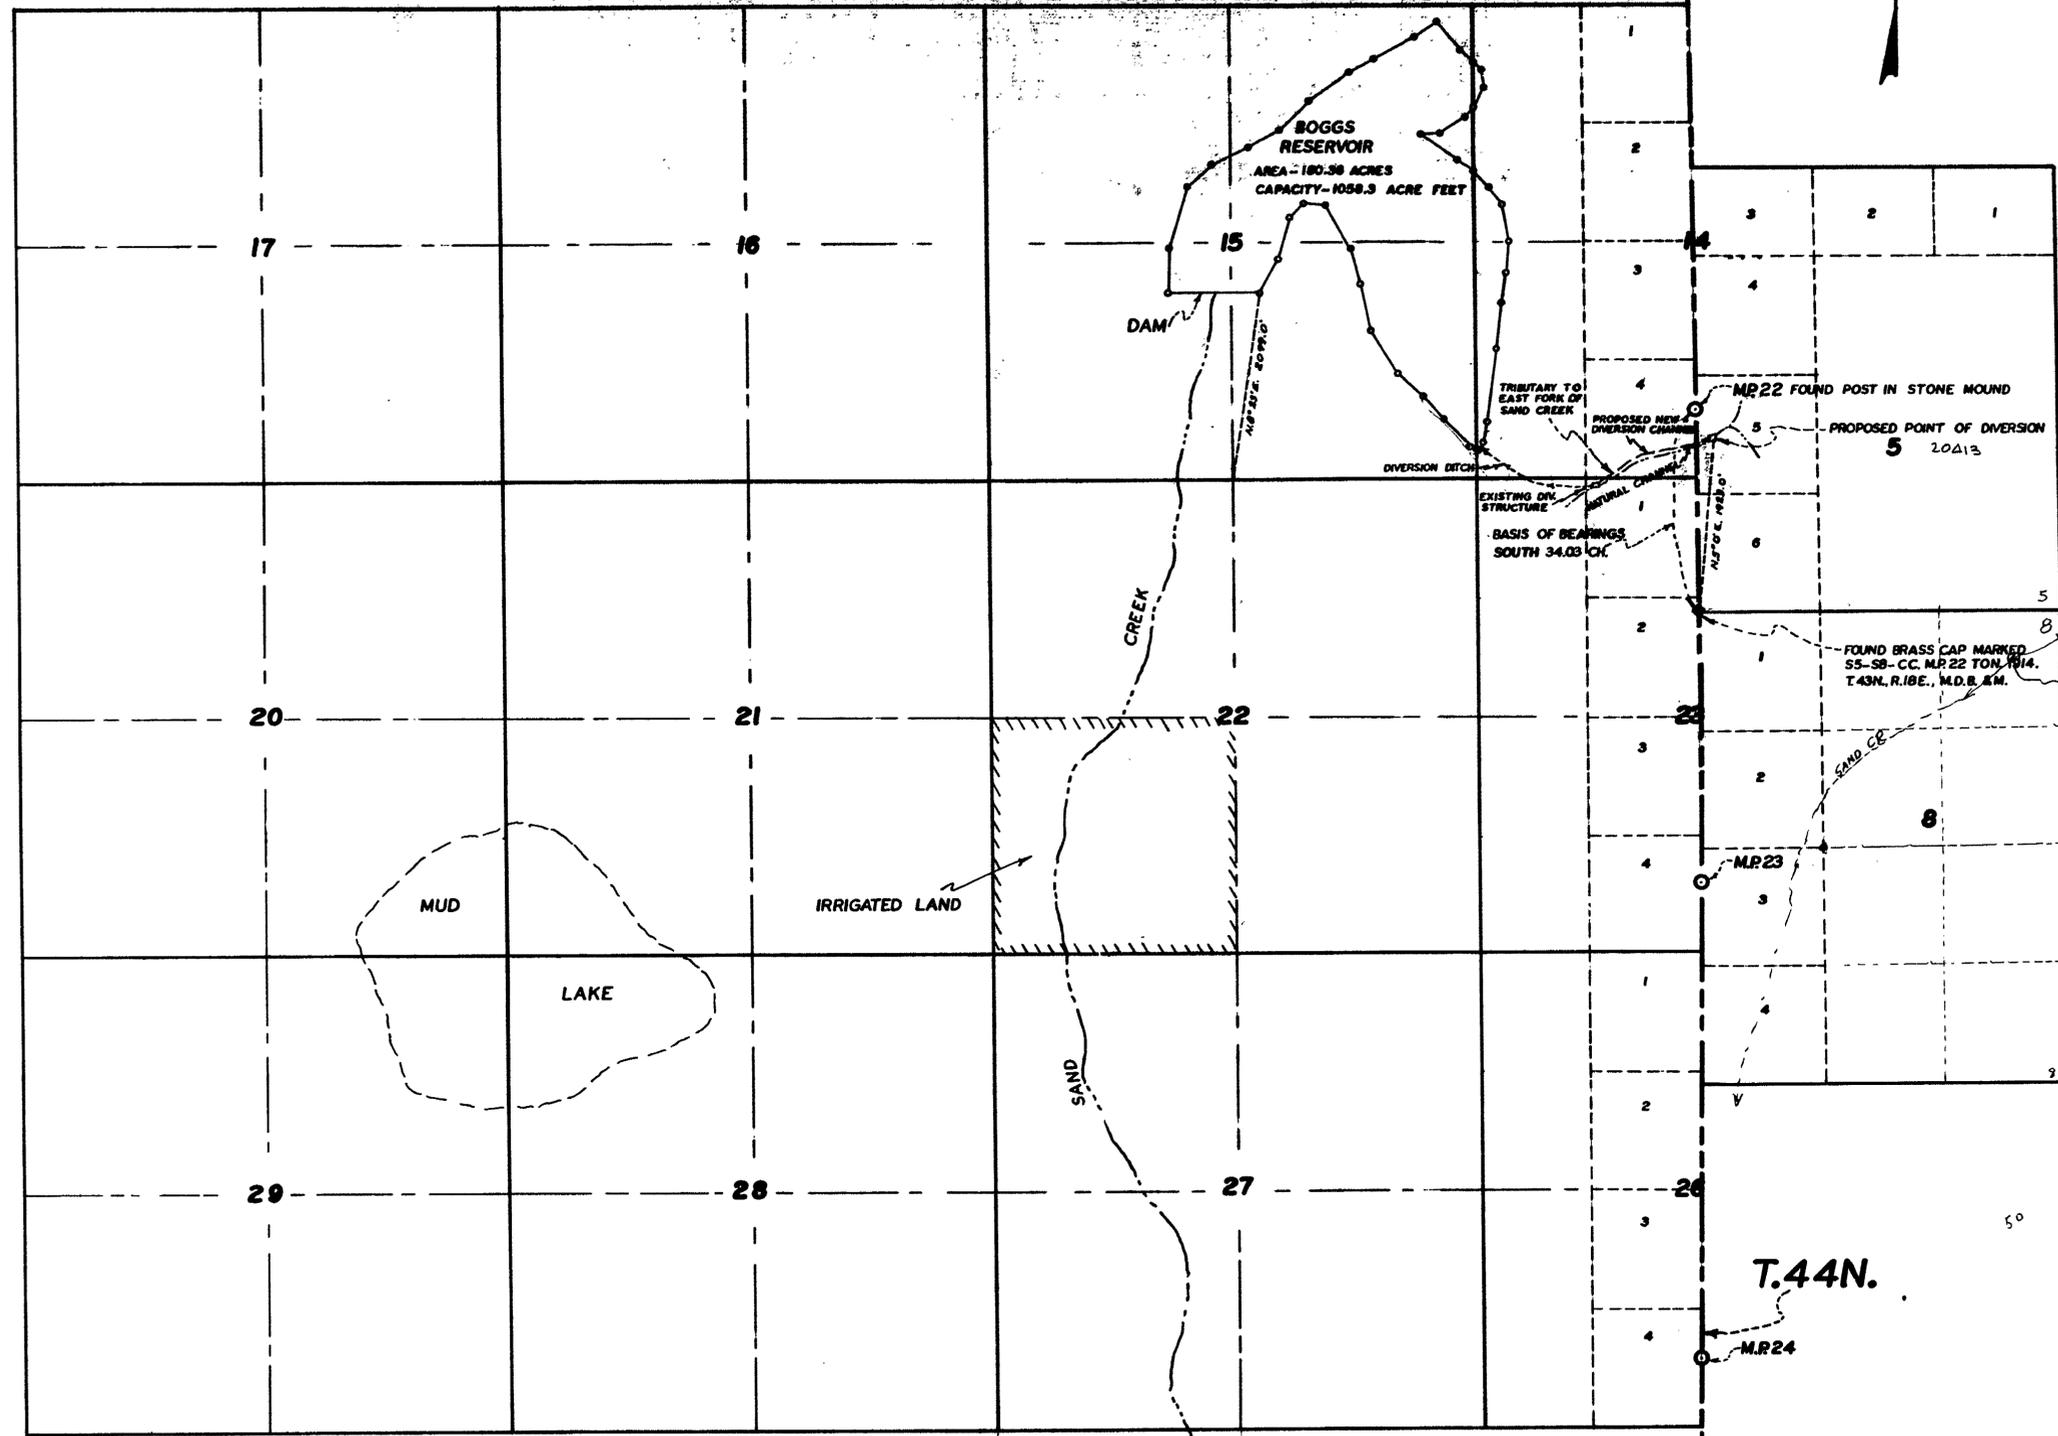

1"=1,000'


FILED
Sept. 6, 1962
STATE ENGINEER'S OFFICE

SEP 6 AM 9 33

MAP
TO ACCOMPANY APPLICATION TO
& DOMESTIC
APPROPRIATE WATER FOR IRRIGATION
BY HOWARD & LOUISE WESTERVELT
FROM EAST FORK OF SAND CREEK

POR. TWP. 43N., R.17E. M.D.B.&M.
& POR. TWP. 44N., R.17E. M.D.B.&M.

R.17E.

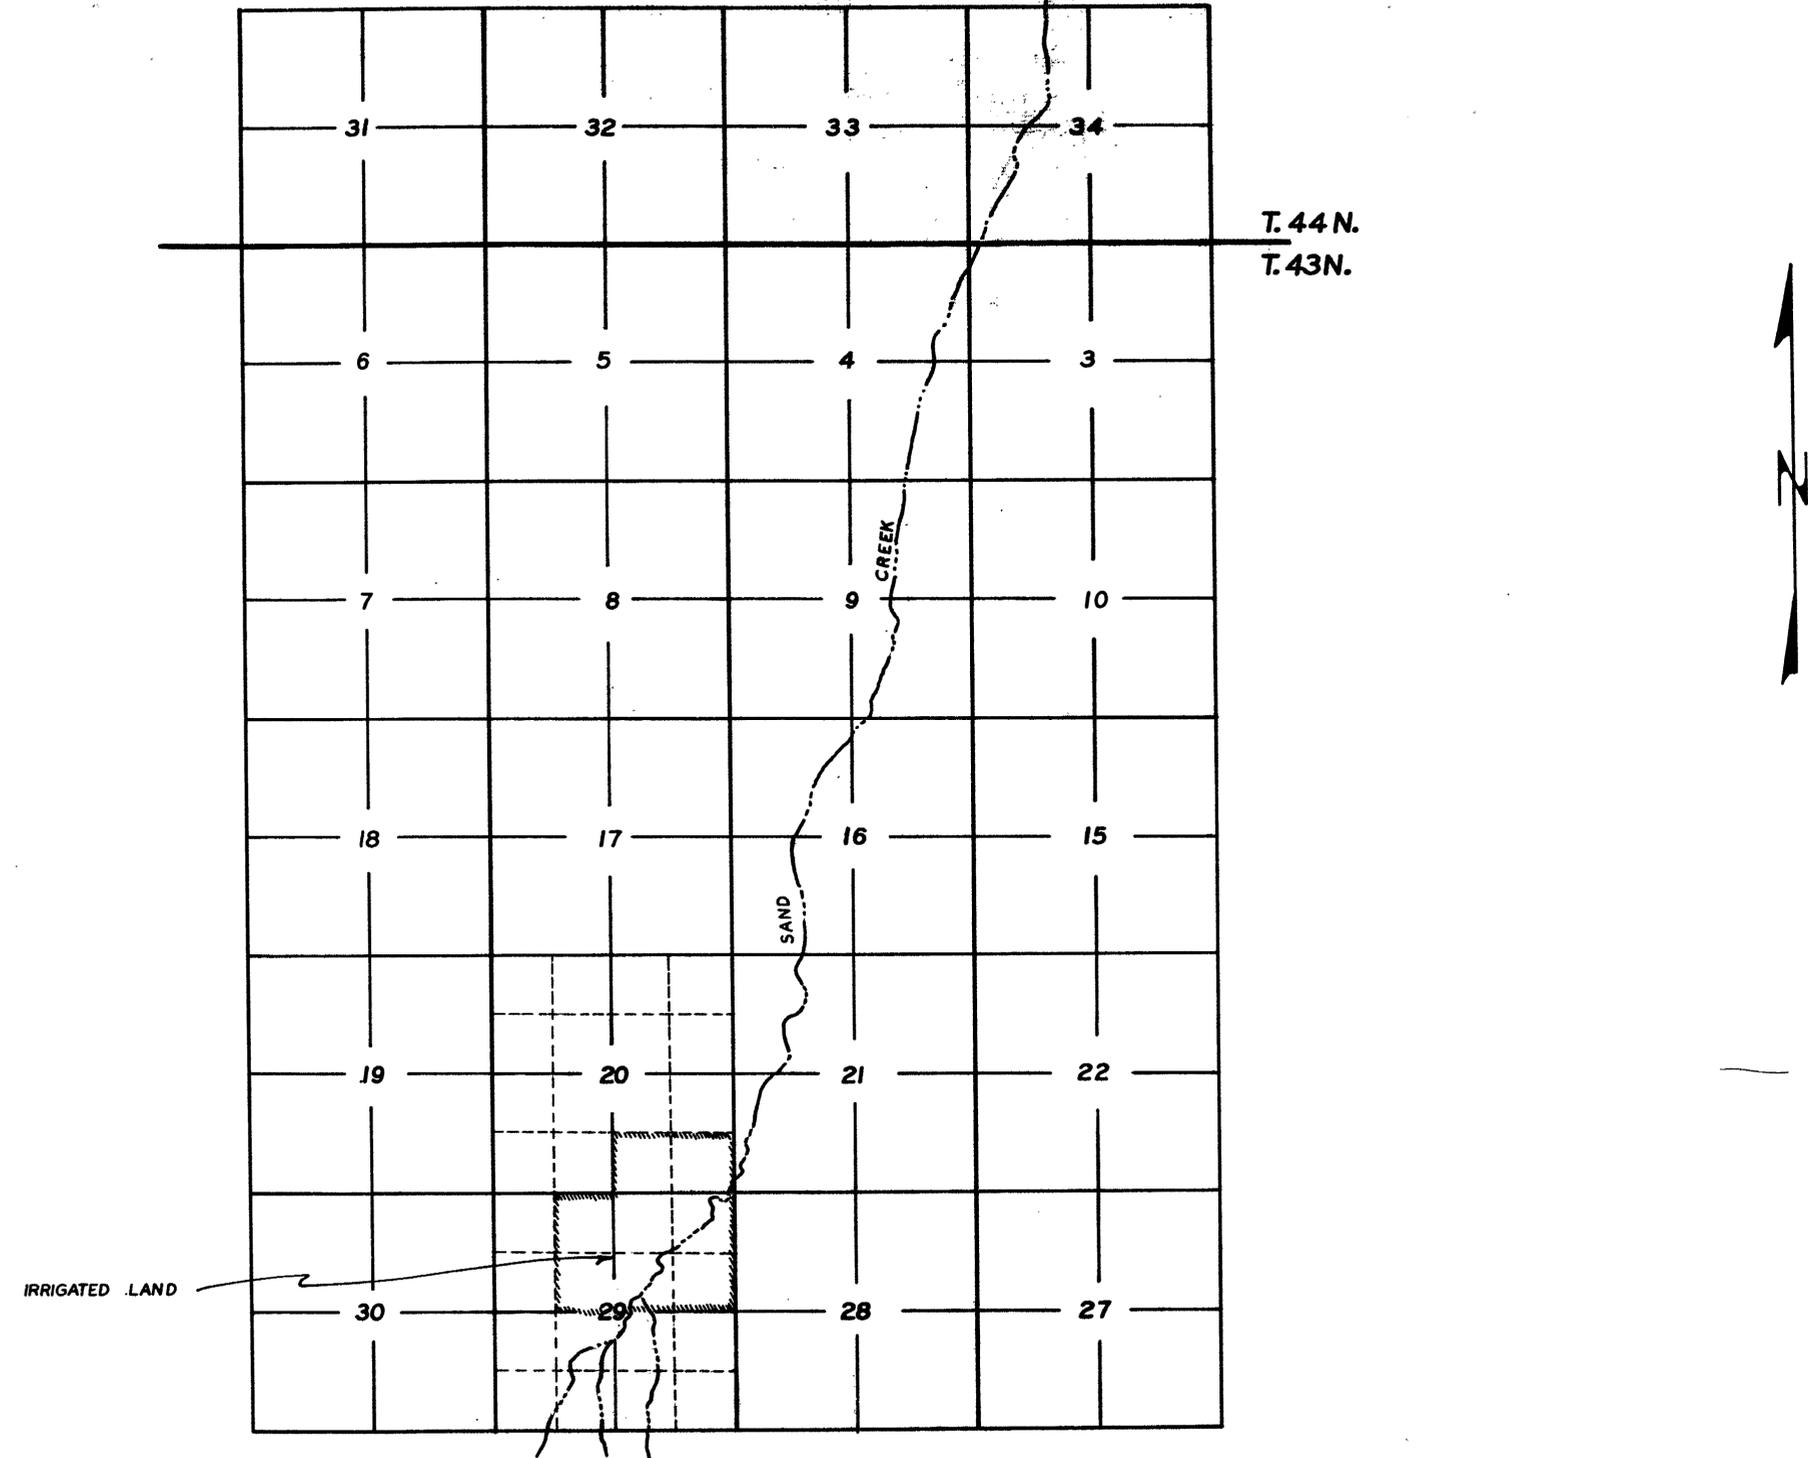

1"=2,000'

FILED
Sept. 6, 1962
STATE ENGINEER'S OFFICE

1962 SEP 6 AM 9 35
STATE ENGINEER

MAP
TO ACCOMPANY APPLICATION TO
APPROPRIATE WATER FOR IRRIGATION
BY HOWARD & LOUISE WESTERVELT
FROM EAST FORK OF SAND CREEK

20413