


State of Nevada, } ss.  
 County of White Pine }

I, Robert W. Millard, being first duly sworn, depose and say that this map, consisting of 2 sheets, numbered from 1 to 2, has been correctly drawn to the designated scale from field notes of a survey made by me between the 26th day of Jan. and the 12th day of March, 1962; that it truly and correctly represents the proposed location and extent of the works used to divert water from Moorman Springs Wash and Hot Creek Spring, in Nye County, by the Nevada State Fish & Game Commission for irrigation purposes. That the proposed point of diversion, the approximate location and size of the diverting channel, all reservoirs or basins, the location and names of all other works which will cross or connect with the proposed works, and the boundary of all lands, showing by 40-acre subdivisions, the areas proposed to be irrigated, are fully and correctly designated thereon.

*Robert W. Millard*  
 State Water Right Surveyor

Subscribed and sworn to before me this 7th day of May, 1962.

*William A. Henderson*  
 Notary Public in and for White Pine County, Nevada  
 My commission expires December 16, 1963

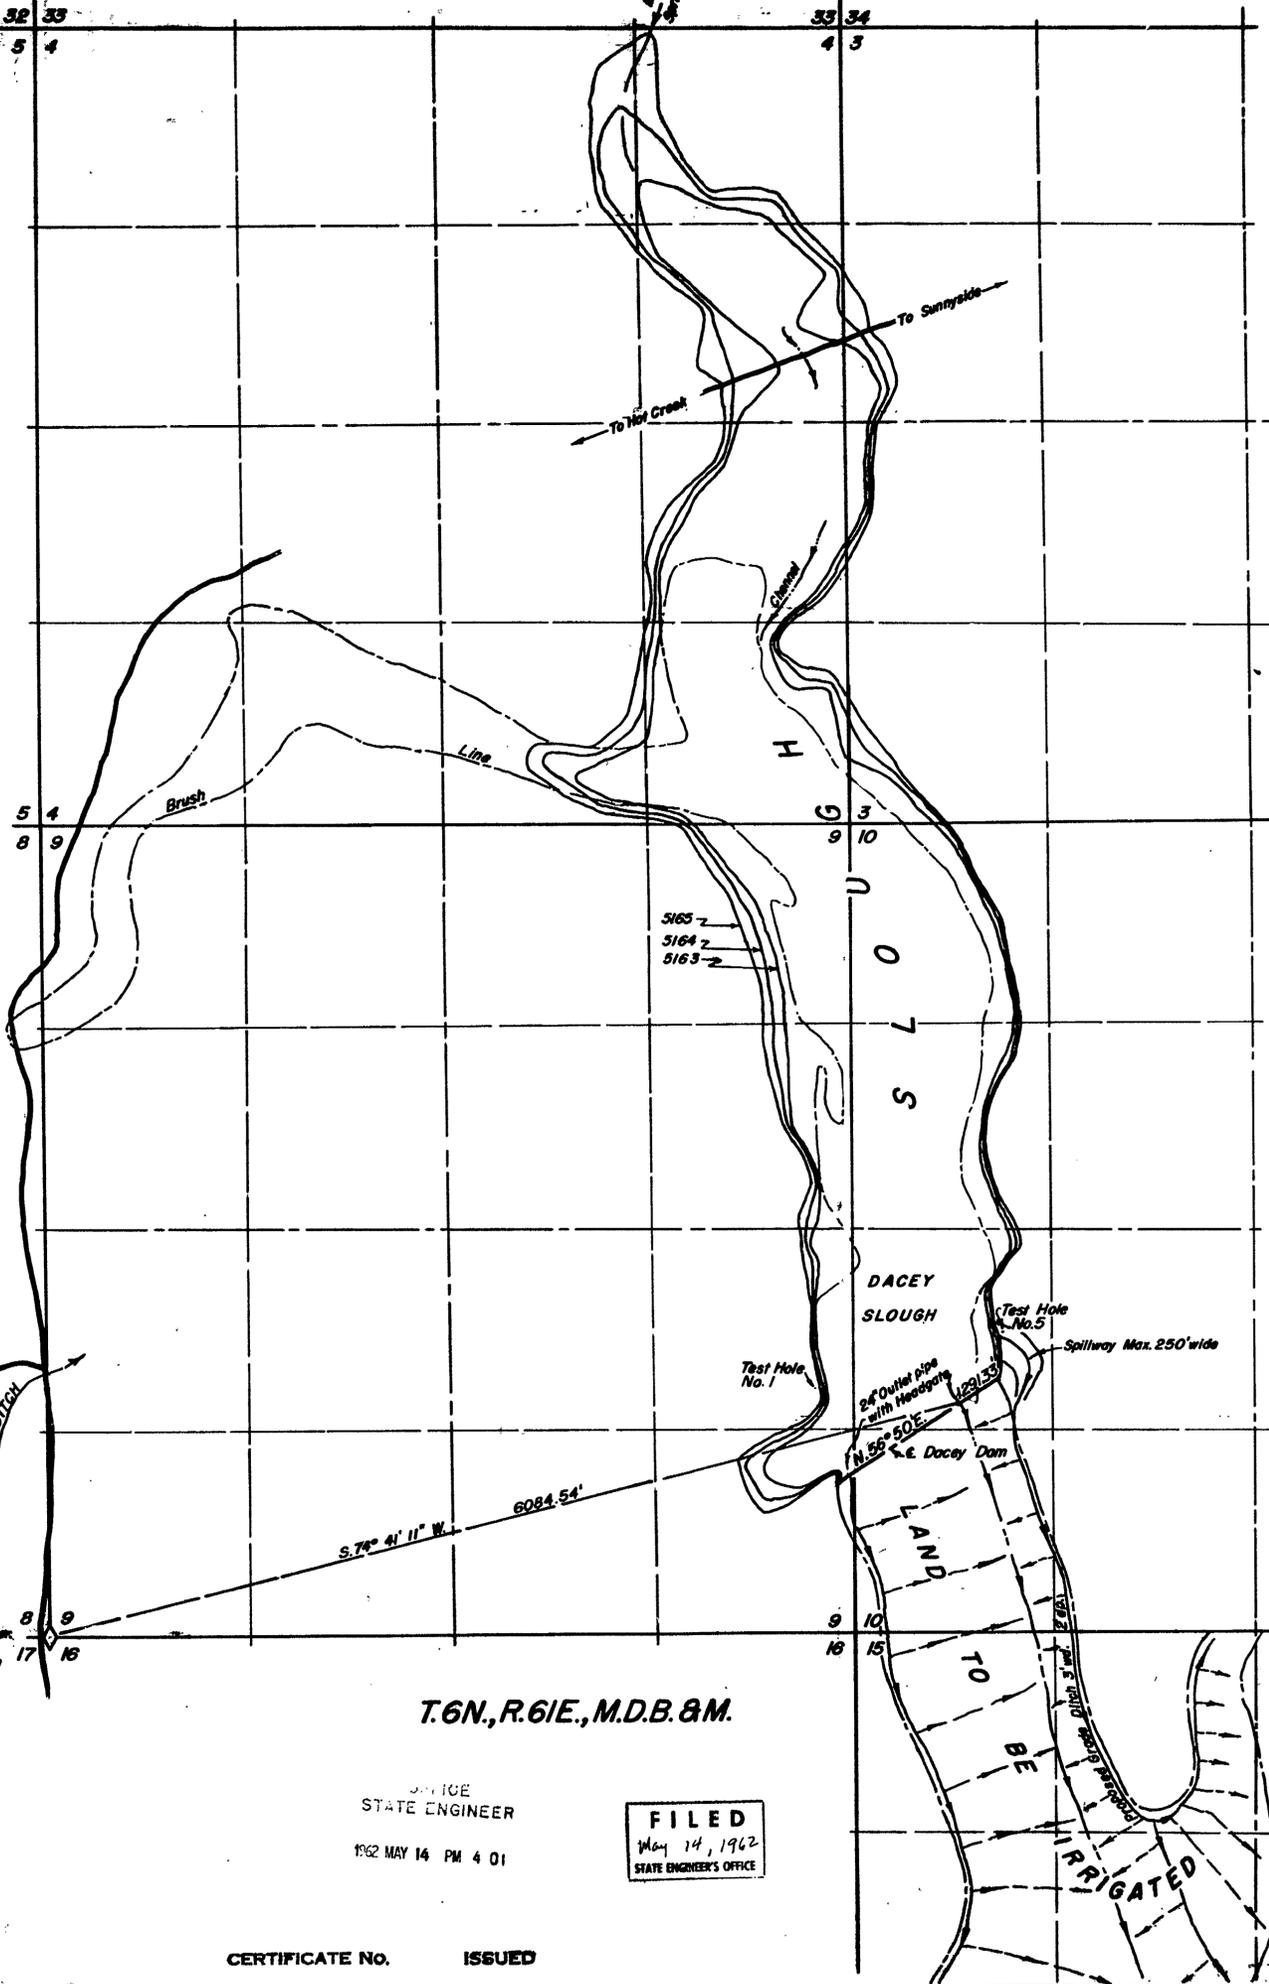


CORNER FOUND—  
 Stub of cedar post, well set, 2' SW of fence corner.  
 Scribbles legible on  
 pieces of post laying on  
 ground up to 11/15/44.  
 (See MSB pg. 51)

T.6N., R.61E., M.D.B. & M.

OFFICE  
 STATE ENGINEER  
 1962 MAY 14 PM 4 01

FILED  
 May 14, 1962  
 STATE ENGINEER'S OFFICE

CERTIFICATE No. ISSUED

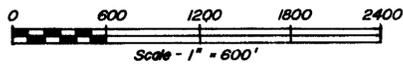

SHEET No. 1 of 2 SHEETS

MAP TO ACCOMPANY APPLICATION  
 TO STORE WATER  
 IRRIGATION PURPOSES AND  
 WILDLIFE PROPAGATION & RECREATION PURPOSES  
 BY NEVADA FISH & GAME COMMISSION  
 FROM MOORMAN SPRINGS WASH  
 SURVEYED BY F. W. MILLARD & SON ELY, NEVADA  
 3/13/62

20466 20465

CORNER FOUND —  
Stub of cedar post, well  
set, 2' SW of fence corner.  
Scribbings legible on  
pieces of post laying on  
ground up to 11/15/44.  
(See M 58 pg. 51)

T.6N., R.61E., M.D.B. & M.

DACEY  
SLOUGH

Test Hole  
No. 1

with Headgate

10.58' 20.0'

10.58' 20.0'

S. 74° 41' 11" W.  
6084.54'

9 10

16 15

16 15

21 22

AND TO BE IRRIGATED

20465 Cert 6662 (Amended) 1-21-72  
20465 Cert. 6662 Issued 5-27-68  
20466 Cert 6663 Issued 5-27-68



SHEET No. 2 of 2 SHEETS

OFFICE  
STATE ENGINEER

MAY 14 PM 4 00

FILED  
MAY 14, 1962  
STATE ENGINEER'S OFFICE

MAP TO ACCOMPANY APPLICATION  
TO STORE WATER  
FOR IRRIGATION PURPOSES  
BY NEVADA FISH & GAME COMMISSION  
FROM MOORMAN SPRINGS WASH & Trib's.  
SUBMITTED BY F. W. MILLARD & SON ELY, NEVADA  
4/19/62

20466 20465 File under