


N

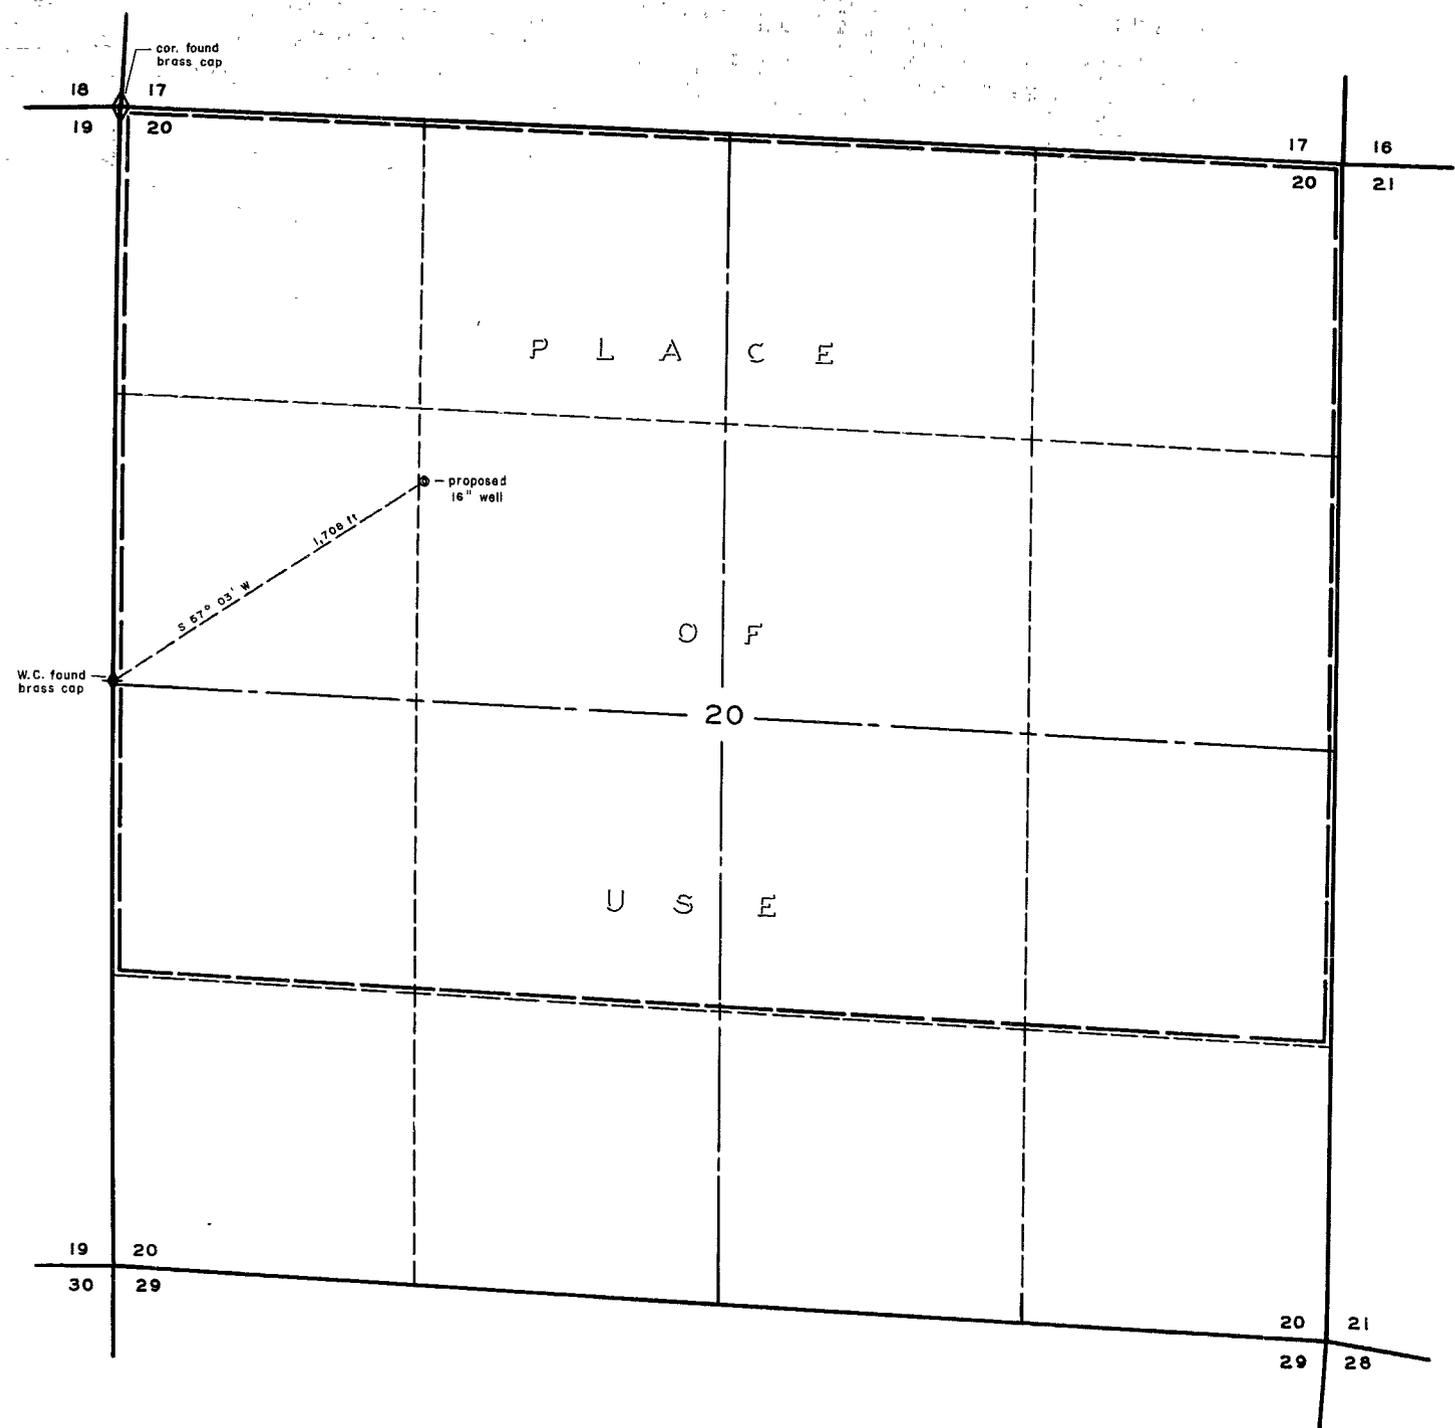


STATE OF NEVADA SS
COUNTY OF HUMBOLDT

I, William J. Newman, being first duly sworn, depose and say that this map, consisting of one sheet, has been correctly drawn to the designated scale from field notes of a survey made by me on the 12th day of May, 1962; that it truly and correctly represents the location and extent of the proposed works used to divert water from underground in Humboldt County, by MAUDE E. DELONG for irrigation and domestic purposes. That the proposed point of diversion, the approximate location and size of the diverting channel, all reservoirs or basins, the location and names of all other works which will cross or connect with the proposed works, and the boundary of all lands, showing by 40-acre subdivisions the areas proposed to be irrigated, are fully and correctly designated thereon.

William J. Newman
State Water Right Surveyor

Subscribed and sworn to before me this 13th day of June, 1962.

Harry D. Dyer
Notary Public in and for Humboldt County, Nevada
My commission expires December 10, 1964

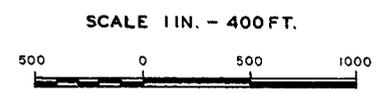

SECTION 20, T. 39 N., R. 33 E., MDM.

Bearing reference - West line Section 20,
T. 39 N., R. 33 E., MDM. from G.L.O. Dependent
Resurvey Plat. N. 0° 13' W.

FILED
June 18, 1962
STATE ENGINEER'S OFFICE

MAUDE E. DELONG
JUN 18 PM 1 49

MAP
TO ACCOMPANY APPLICATION TO
APPROPRIATE WATER FOR
IRRIGATION & DOMESTIC USE
BY MAUDE E. DE LONG
FROM UNDERGROUND

20518