


T.13 N., R. 67 E., M.D.B. & M.

STATE OF NEVADA }  
County of White Pine }


I, Robert W. Millard, being first duly sworn, depose and say that this map, consisting of one sheet, has been correctly drawn to the designated scale from field notes of a survey made under my supervision and direction between the 8th and 14th days of June, 1949, that it truly and correctly represents the proposed location and extent of the works used to divert water from Underground Sources in White Pine County, by Joseph Lyn Larson for irrigation purposes. That the proposed point of diversion, the approximate location and size of the diverting channel, all reservoirs or basins, the location and names of all other works which will cross or connect with the proposed works, and the boundary of all lands, showing by 40-acre subdivisions the areas proposed to be irrigated, are fully and correctly designated thereon.

*Robert W. Millard*  
State Water Right Surveyor

Subscribed and sworn to before me this 19th day of JULY, 1962.  
*Margaret E. Millard*  
Notary Public in and for White Pine County, Nevada  
My commission expires Feb. 25, 1965.

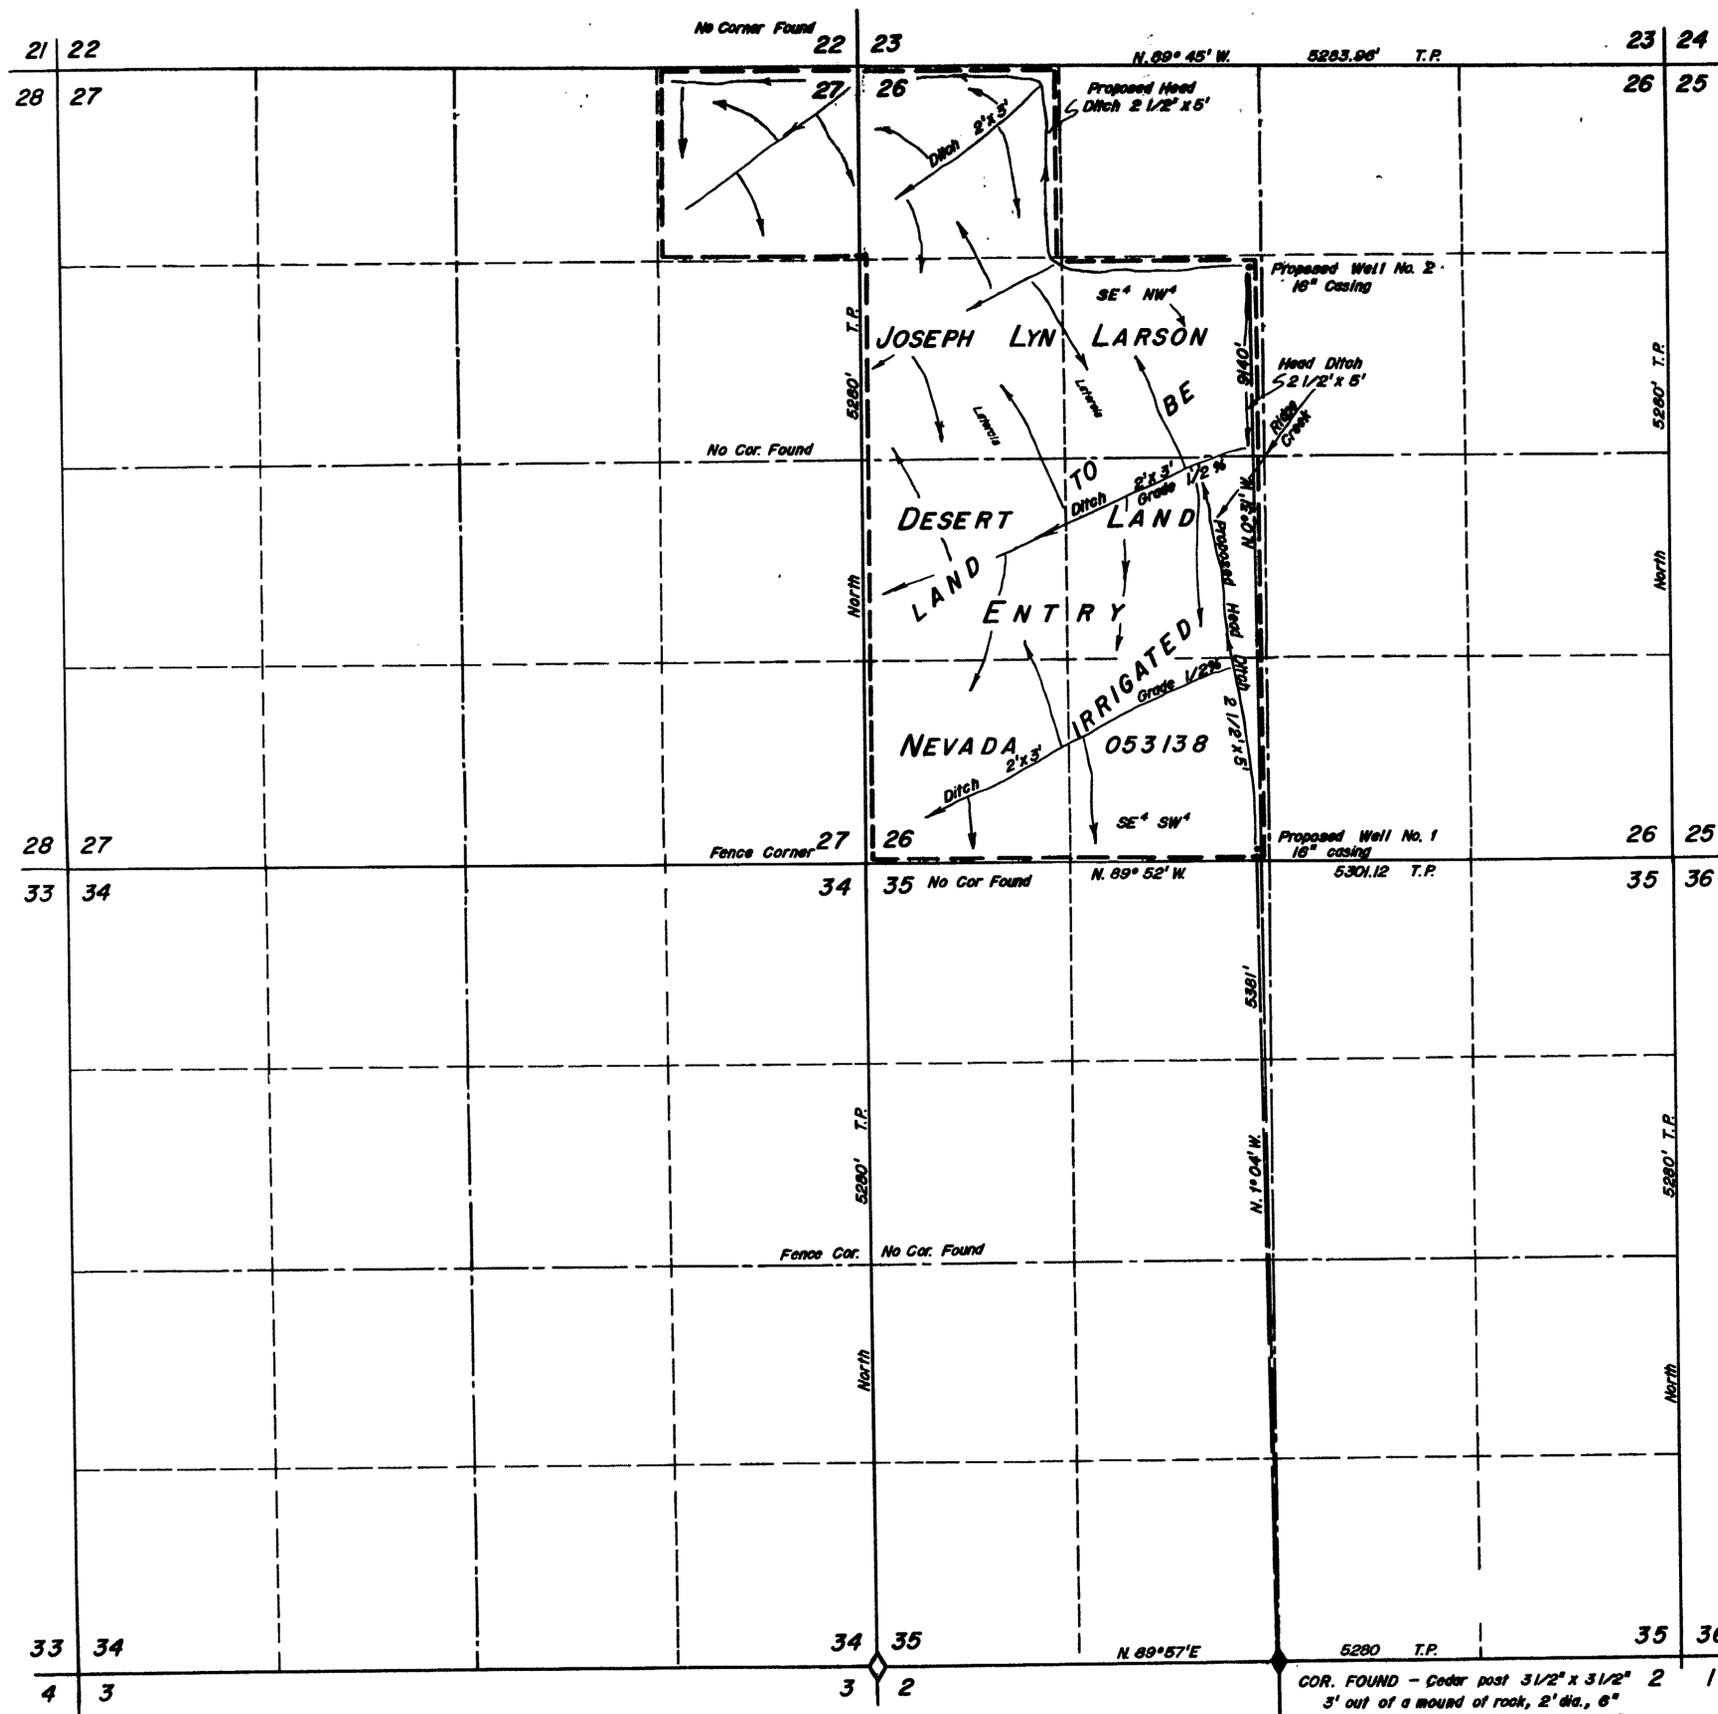

Engineers Note:  
Land and ditches have not been staked.  
Wells are numbered in order of planned drilling.  
Survey originally made for DLE by Arlo B. Swallow.  
No rights presently claimed to Ridge Creek by Applicant herein.

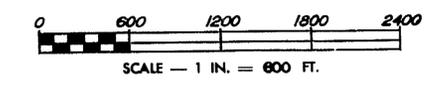

FILED  
July 26, 1962  
STATE ENGINEER'S OFFICE

STATE ENGINEER  
1962 JUL 26 AM 9 43

**MAP TO ACCOMPANY APPLICATION  
TO APPROPRIATE WATER  
IRRIGATION & DOMESTIC**  
FOR  
**JOSEPH LYN LARSON**  
BY  
**UNDERGROUND SOURCES**  
FROM  
SURVEYED BY **F. W. MILLARD & SON** ELY, NEVADA  
7/19/62

COR. FOUND - Cedar post 3 1/2" x 3 1/2" 2 1  
3' out of a mound of rock, 2' dia., 6" high, squared & scribed "S" 1/4 S35" USDG 21 galvanized iron plate stamped dated 8/19/38.