


T. 11 N., R. 45 E.
M.D. B. & M.
UNSURVEYED

T. 11 N., R. 46 E.
M.D. B. & M.

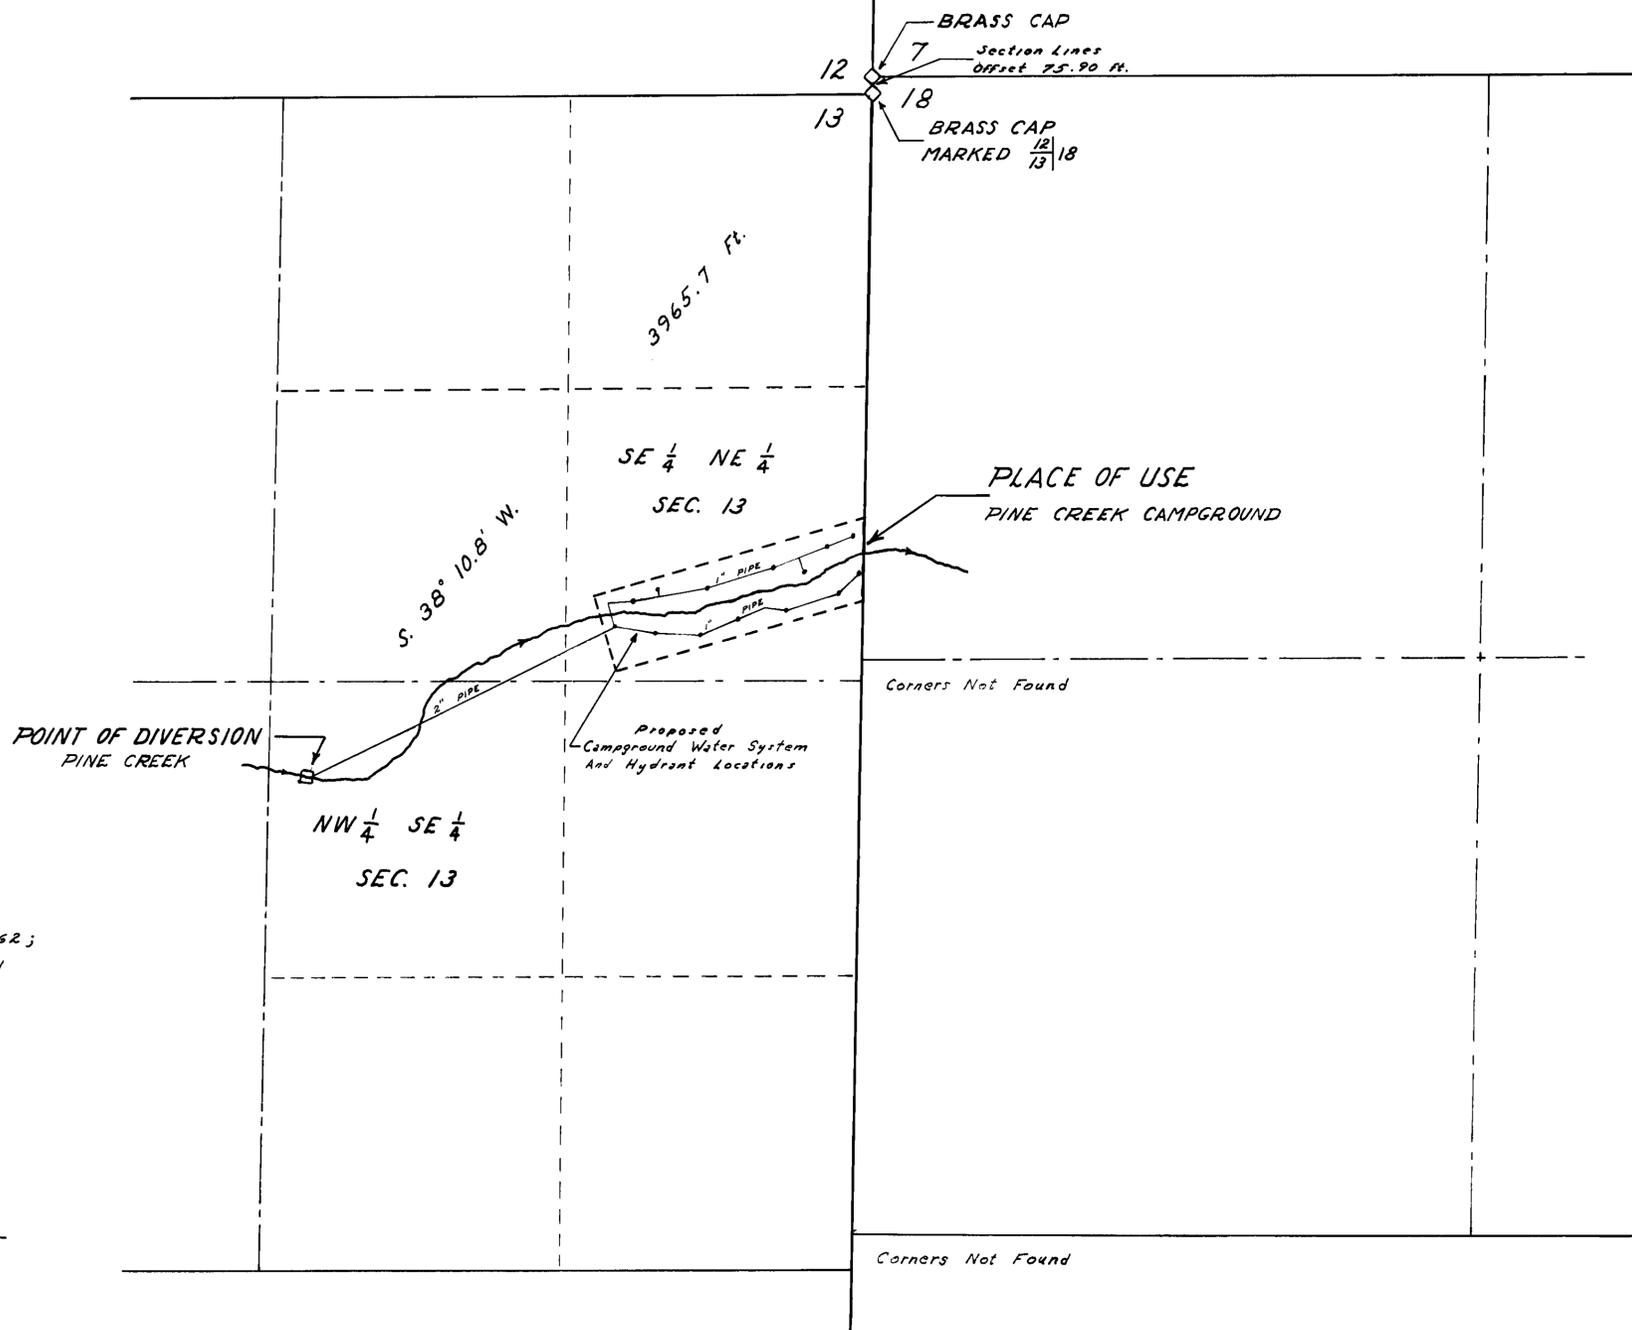

BASIS OF BEARING: SOLAR OBSERVATION



STATE OF UTAH,]
COUNTY OF WEBER] ss.

I, Vernon A. Edlin, BEING FIRST DULY SWORN,
DEPOSE AND SAY THAT THIS MAP, CONSISTING OF ONE SHEET,
HAS BEEN CORRECTLY DRAWN TO THE DESIGNATED SCALE FROM FIELD
NOTES OF A SURVEY MADE UNDER MY SUPERVISION AND DIRECTION,
BETWEEN THE 17th DAY OF APRIL, AND THE 18th DAY OF APRIL, 1962;
THAT IT TRULY AND CORRECTLY REPRESENTS THE PROPOSED LOCATION
AND EXTENT OF THE WORKS USED TO DIVERT WATER FROM
PINE CREEK, IN NYE COUNTY, NEVADA, BY UNITED STATES
FOREST SERVICE
THAT THE PROPOSED POINT OF DIVERSION, THE LOCATION OF THE
INTAKE STRUCTURE, THE APPROXIMATE SIZE AND CAPACITY OF
THE CONDUIT AND NAMES OF ALL OTHER WORKS OR STREAMS
WHICH ARE CROSSED OR CONNECTED WITH SAID WORKS ARE
FULLY AND CORRECTLY DESIGNATED HEREON.

Vernon A. Edlin
STATE WATER RIGHT SURVEYOR

SUBSCRIBED AND SWORN TO BEFORE ME
THIS 5th DAY OF September, 1962.
NOTARY PUBLIC IN AND FOR Weber COUNTY, UTAH.

George P. Bowman
My COMMISSION EXPIRES May 26th, 1963

SCALE: 1" = 400'

FILED
Sept. 11, 1962

6316 RECORDED June 16, 1967

MAP
TO ACCOMPANY APPLICATION TO APPROPRIATE
WATER FOR DOMESTIC USE
BY U. S. FOREST SERVICE
FROM PINE CREEK, TOIYABE NATIONAL FOREST
NYE COUNTY NEVADA
DRAWN BY BLE CHECKED PLS DATE 9-29-62

20682