


T. 21 N., R. 64 E., M. D. B. & M.

STATE OF NEVADA }
County of White Pine }

I, Robert W. Millard, being first duly sworn, depose and say that this map, consisting of one sheet, has been correctly drawn to the designated scale from field notes of a survey made under my supervision and direction between the 2nd day of April & 29th day of May, 1962 that it truly and correctly represents the proposed location and extent of the works used to divert water from Sugar Loaf Springs in White Pine County, by Martin Magnuson Ranch for stockwatering and domestic purposes. That the proposed point of diversion, the approximate location and size of the diverting channel, all reservoirs or basins, the location and names of all other works which will cross or connect with the proposed works, and the boundary of all lands, showing by 40-acre subdivisions the areas proposed to be served, are fully and correctly designated thereon.

[Signature]
State Water Right Surveyor
Subscribed and sworn to before me this 28th day of July, 1962
[Signature]
Notary Public in and for White Pine County, Nevada
My commission expires February 25, 1965

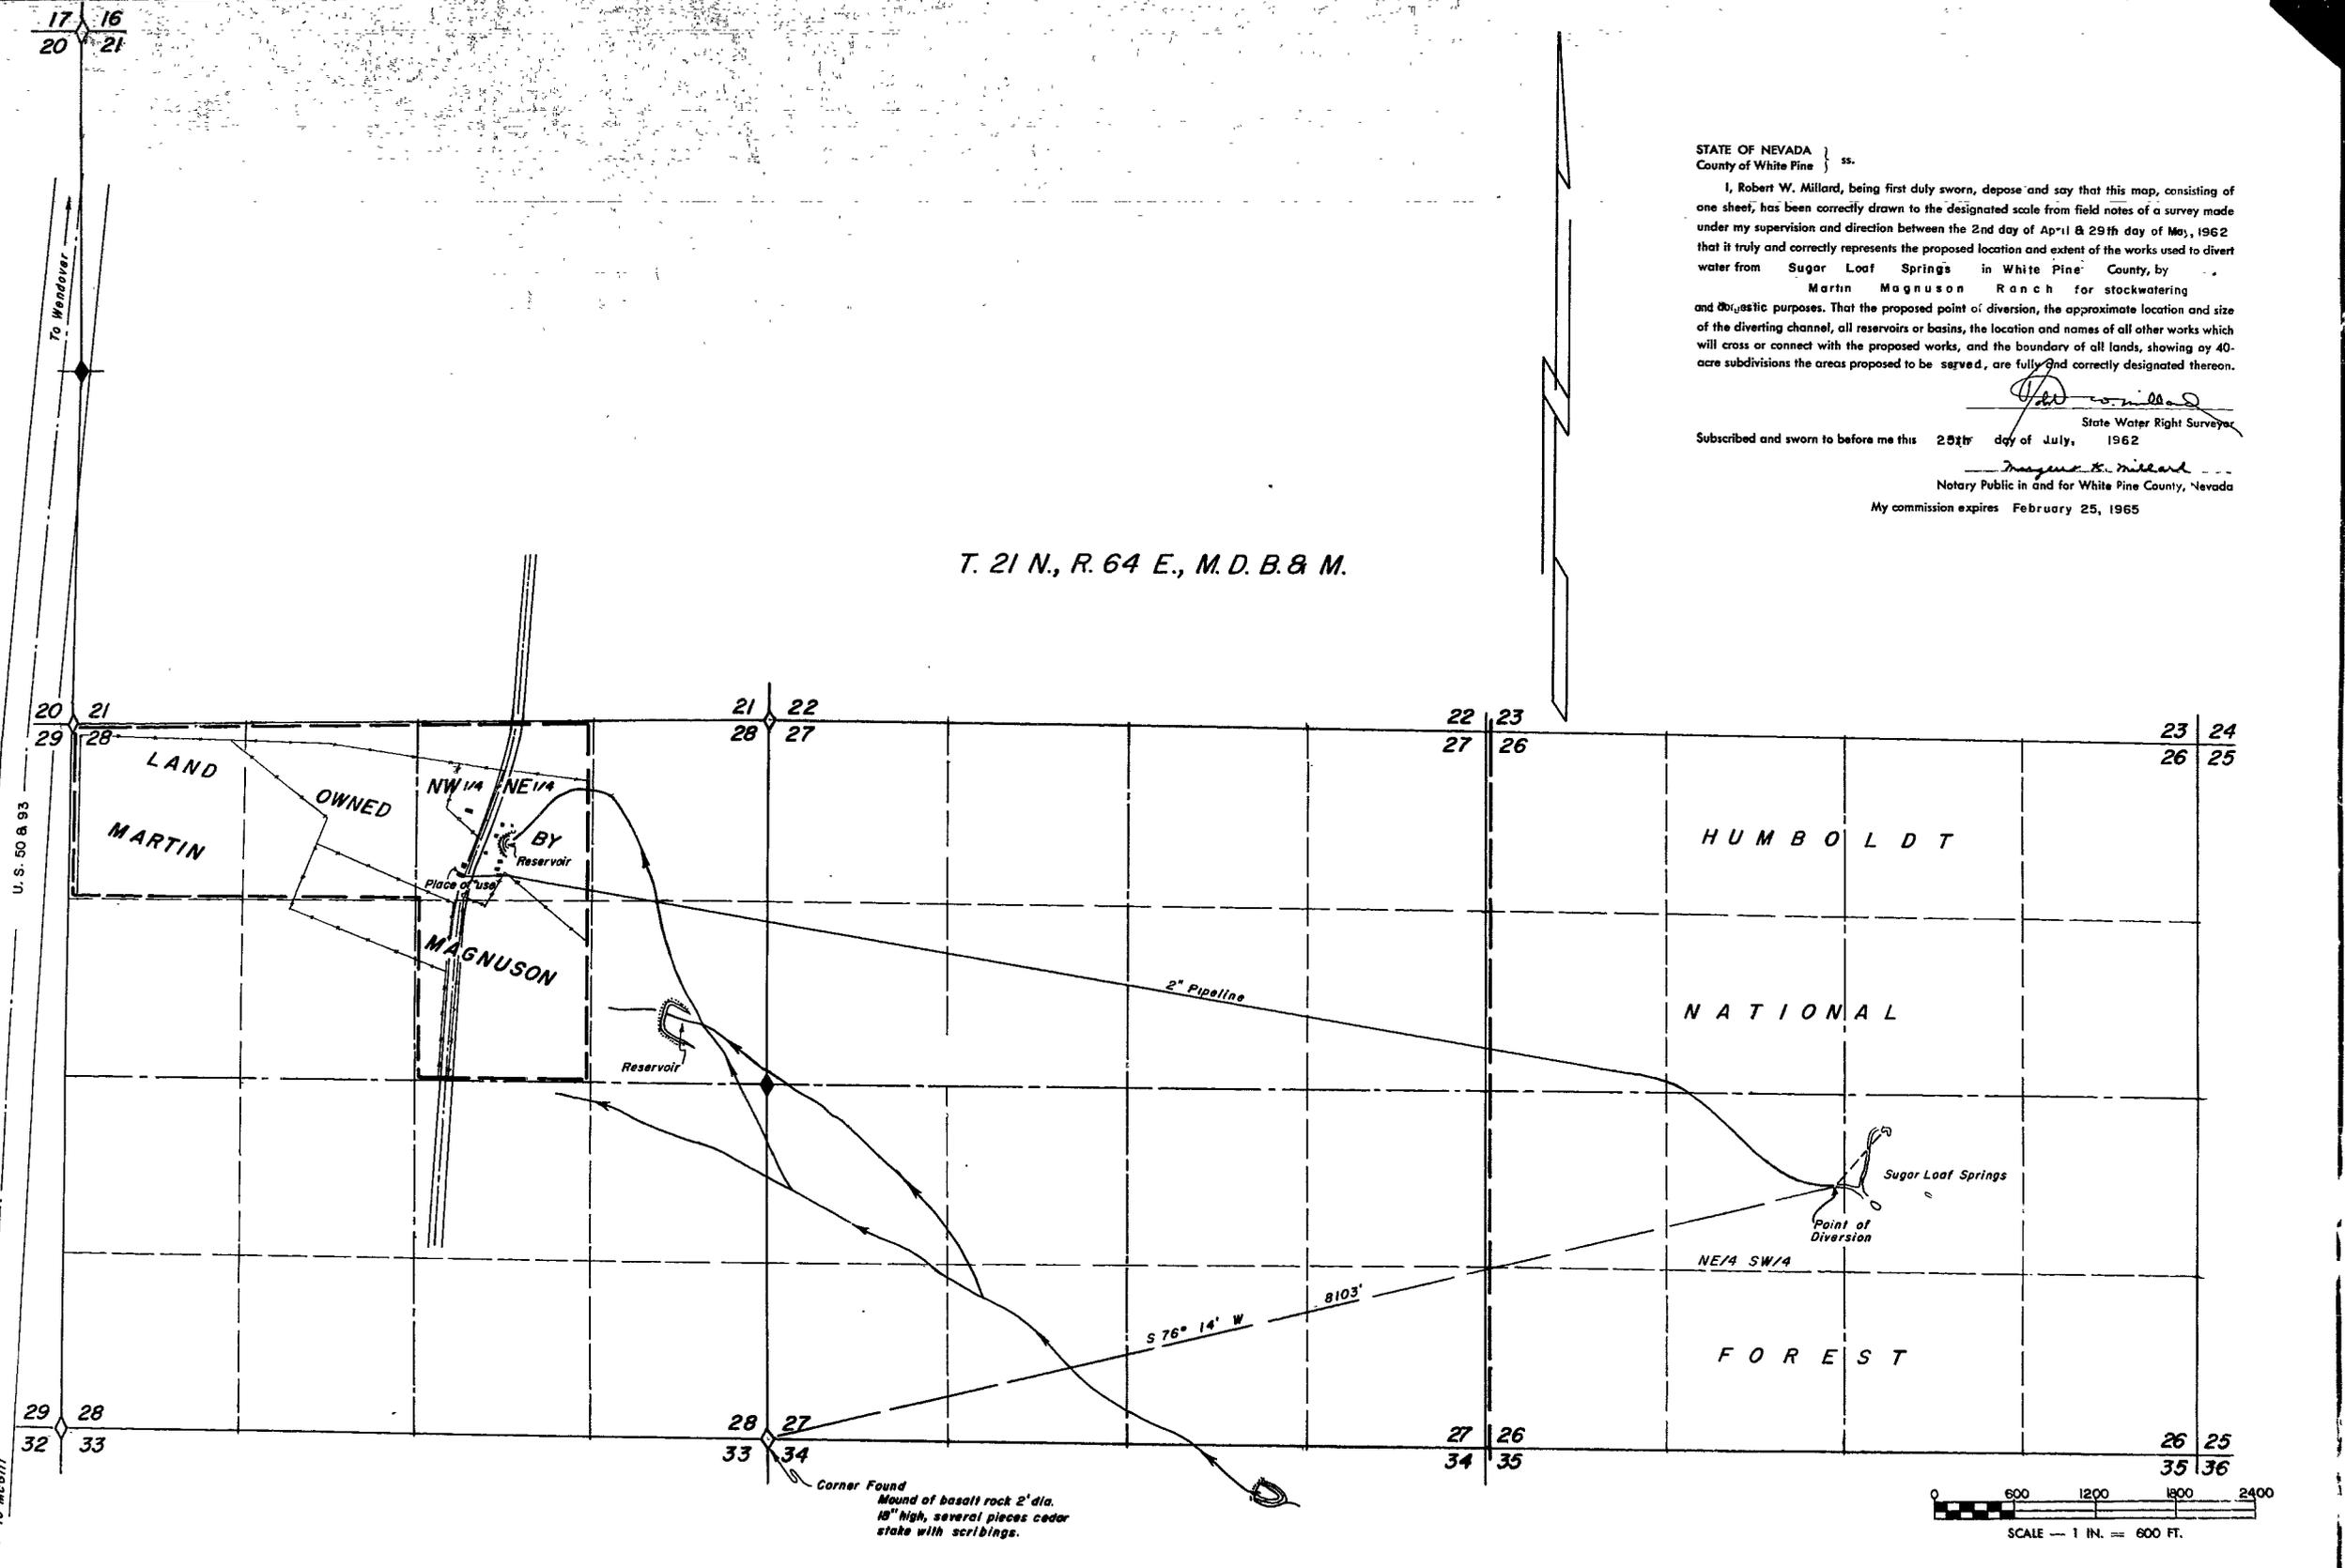

**MAP TO ACCOMPANY APPLICATION
TO APPROPRIATE WATER
FOR STOCKWATERING & DOMESTIC PURPOSES**
BY **MARTIN MAGNUSON RANCH**
FROM **SUGAR LOAF SPRINGS**
SURVEYED BY **F. W. MILLARD & SON** ELY, NEVADA
1962

FILED
Sept. 24, 1962
STATE ENGINEER'S OFFICE

STATE ENGINEER
COMM. NO. 6066 ISSUED June 16, 1966
1:52 SEP 24 PM 4 56

20700