
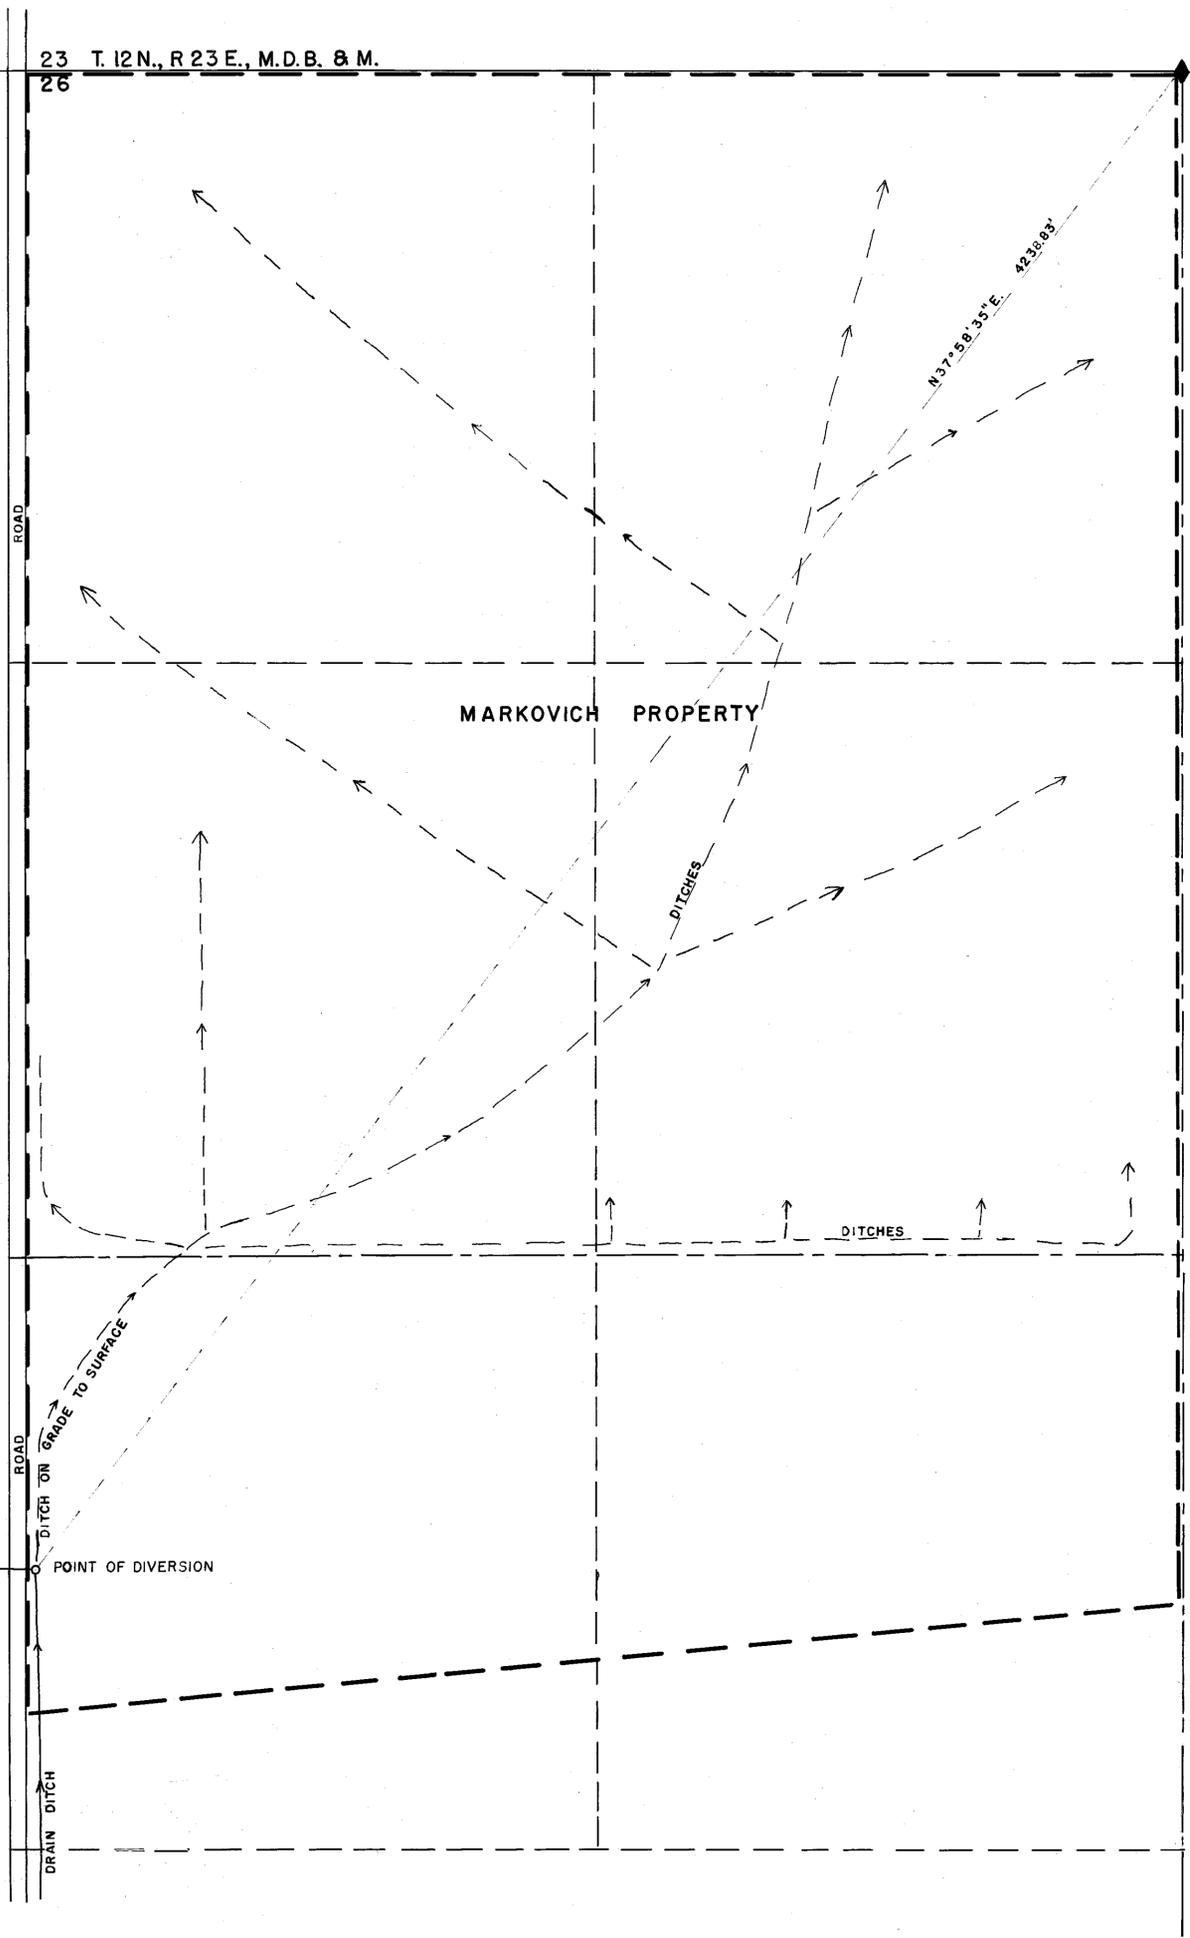


22 23 T. 12N., R 23 E., M.D.B. & M.
 27 26
 COR. NOT FOUND

1/4 COR.

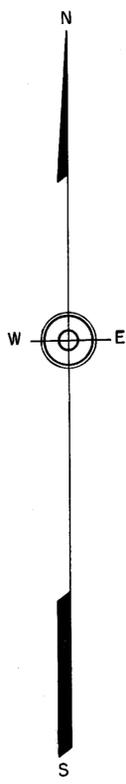

STATE OF NEVADA)
 COUNTY OF ORMSBY) SS


I, Walter G. Reid, being first duly sworn, depose and say that this map, consisting of one sheet, has been correctly drawn to the designated scale from field notes of a survey made by me on the 1st day of November, 1962; that it truly and correctly represents the proposed location and extent of the works used to divert water from an underground source (drain ditch), in Lyon County by Grace Markovich for irrigation and domestic purposes. That the proposed point of diversion, the approximate location and size of the diverting channel, all reservoirs or basins, the location and names of all other works which will cross or connect with the proposed works, and the boundary of all lands, showing by 40-acre subdivisions the areas proposed to be irrigated are fully and correctly designated thereon.

Walter G. Reid
 State Water Right Surveyor

Subscribed and sworn to before me this 13th day of November, 1962

Mrs. Helen Sheppard
 Notary Public in and for Ormsby County, Nevada.
My Commission Expires July 1, 1966

23162 CERTIFICATE No. 6704 ISSUED 7-15-68

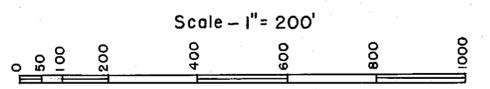

FILED
 Nov. 13, 1962
 STATE ENGINEER'S OFFICE

STATE ENGINEER
 NOV 13 AM 8 10

MAP
 TO ACCOMPANY APPLICATION
 TO APPROPRIATE WATER FOR
 IRRIGATION AND DOMESTIC BY
 GRACE MARKOVICH FROM
 UNDERGROUND SOURCE (DRAIN DITCH)

86483 23162 under 20706