

STATE OF NEVADA } ss.
 County of White Pine }

I, Robert W. Millard, being first duly sworn, depose and say that this map, consisting of one sheet, has been correctly drawn to the designated scale from field notes of a survey made under my supervision and direction between the 15th and 17th days of October, 1962, that it truly and correctly represents the proposed location and extent of the works used to divert water from Underground Sources in White Pine County, by


NORMALEE M. EVANS
 for irrigation purposes. That the proposed point of diversion, the approximate location and size of the diverting channel, all reservoirs or basins, the location and names of all other works which will cross or connect with the proposed works, and the boundary of all lands, showing by 40-acre subdivisions the areas proposed to be irrigated, are fully and correctly designated thereon.

Subscribed and sworn to before me this _____ day of _____

 Notary Public in and for White Pine County, Nevada
 My commission expires Dec. 16, 1963.

*Mc
 Notary*

T. 13 N., R. 67 E., M. D. B. & M.

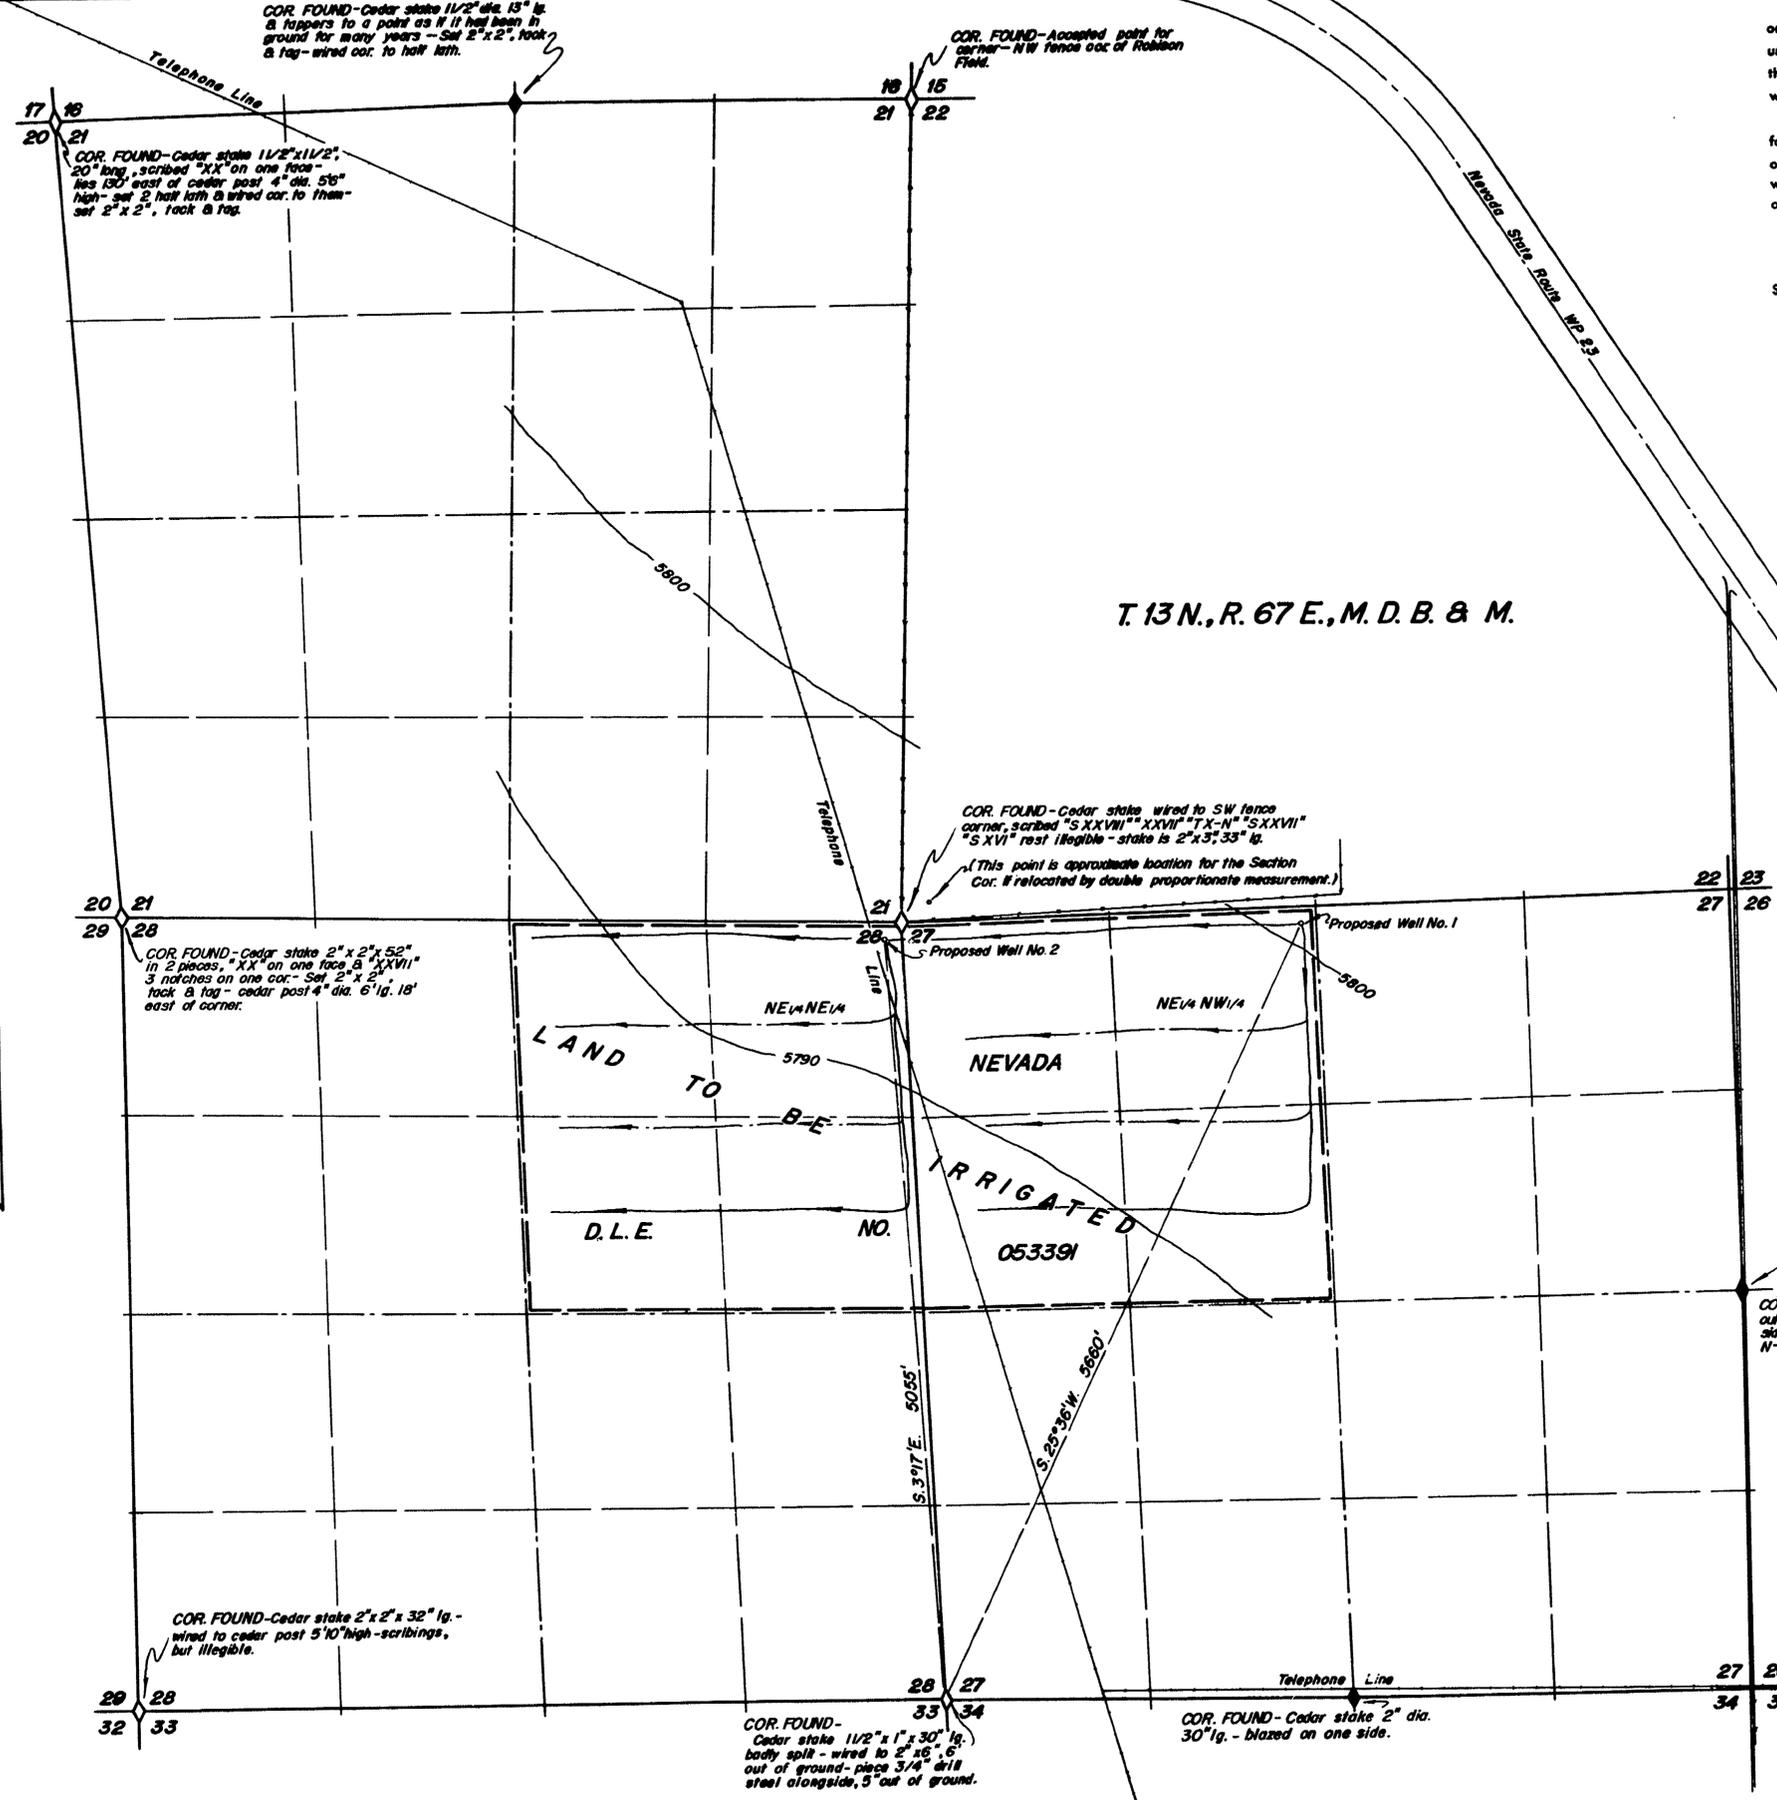

FILED
 Dec. 6, 1962
 STATE ENGINEER'S OFFICE

OFFICE
 STATE ENGINEER

92 DEC 6 PM 3 14

**MAP TO ACCOMPANY APPLICATION
 TO APPROPRIATE WATER
 IRRIGATION**
 FOR
 BY **NORMALEE M. EVANS**
 FROM **UNDERGROUND SOURCES**
 SURVEYED BY **F. W. MILLARD & SON** ELY, NEVADA

20818