

STATE OF NEVADA  
COUNTY OF NYE

SS

I, Harry H. Hughes, being first duly sworn, depose and say that this map, consisting of one sheet, has been correctly drawn to the designated scale from field notes of a survey made by me (or under my supervision and direction) between the 15th day of November and the 16th day of November, 1962; that it truly and correctly represents the proposed location and extent of the works used to divert water from an underground source, in Nye County, by Mrs. Lee Siegel, for irrigation purposes. That the proposed point of diversion, the approximate location and size of the diverting channel, all reservoirs or basins, the location and names of all other works which will cross or connect with the proposed works, and the boundary of all lands, showing by 40-acre subdivisions the areas proposed to be irrigated, are fully and correctly designated thereon.

*Harry H. Hughes*  
State Water Right Surveyor

Subscribed and sworn to before me  
this 26<sup>th</sup> day of Nov 1962

*Allen Jacobson*  
Notary Public in and for Nye County, Nevada  
My Commission Expires June 23, 1975

SCALE 1 in = 400 ft.




FILED  
Nov. 27, 1962  
STATE ENGINEER'S OFFICE

STATE ENGINEER

NOV 27 AM 10 07

MAP TO ACCOMPANY  
APPLICATION TO APPROPRIATE WATER  
FOR  
IRRIGATION  
BY  
MRS. LEE SIEGEL  
FROM  
UNDERGROUND SOURCE

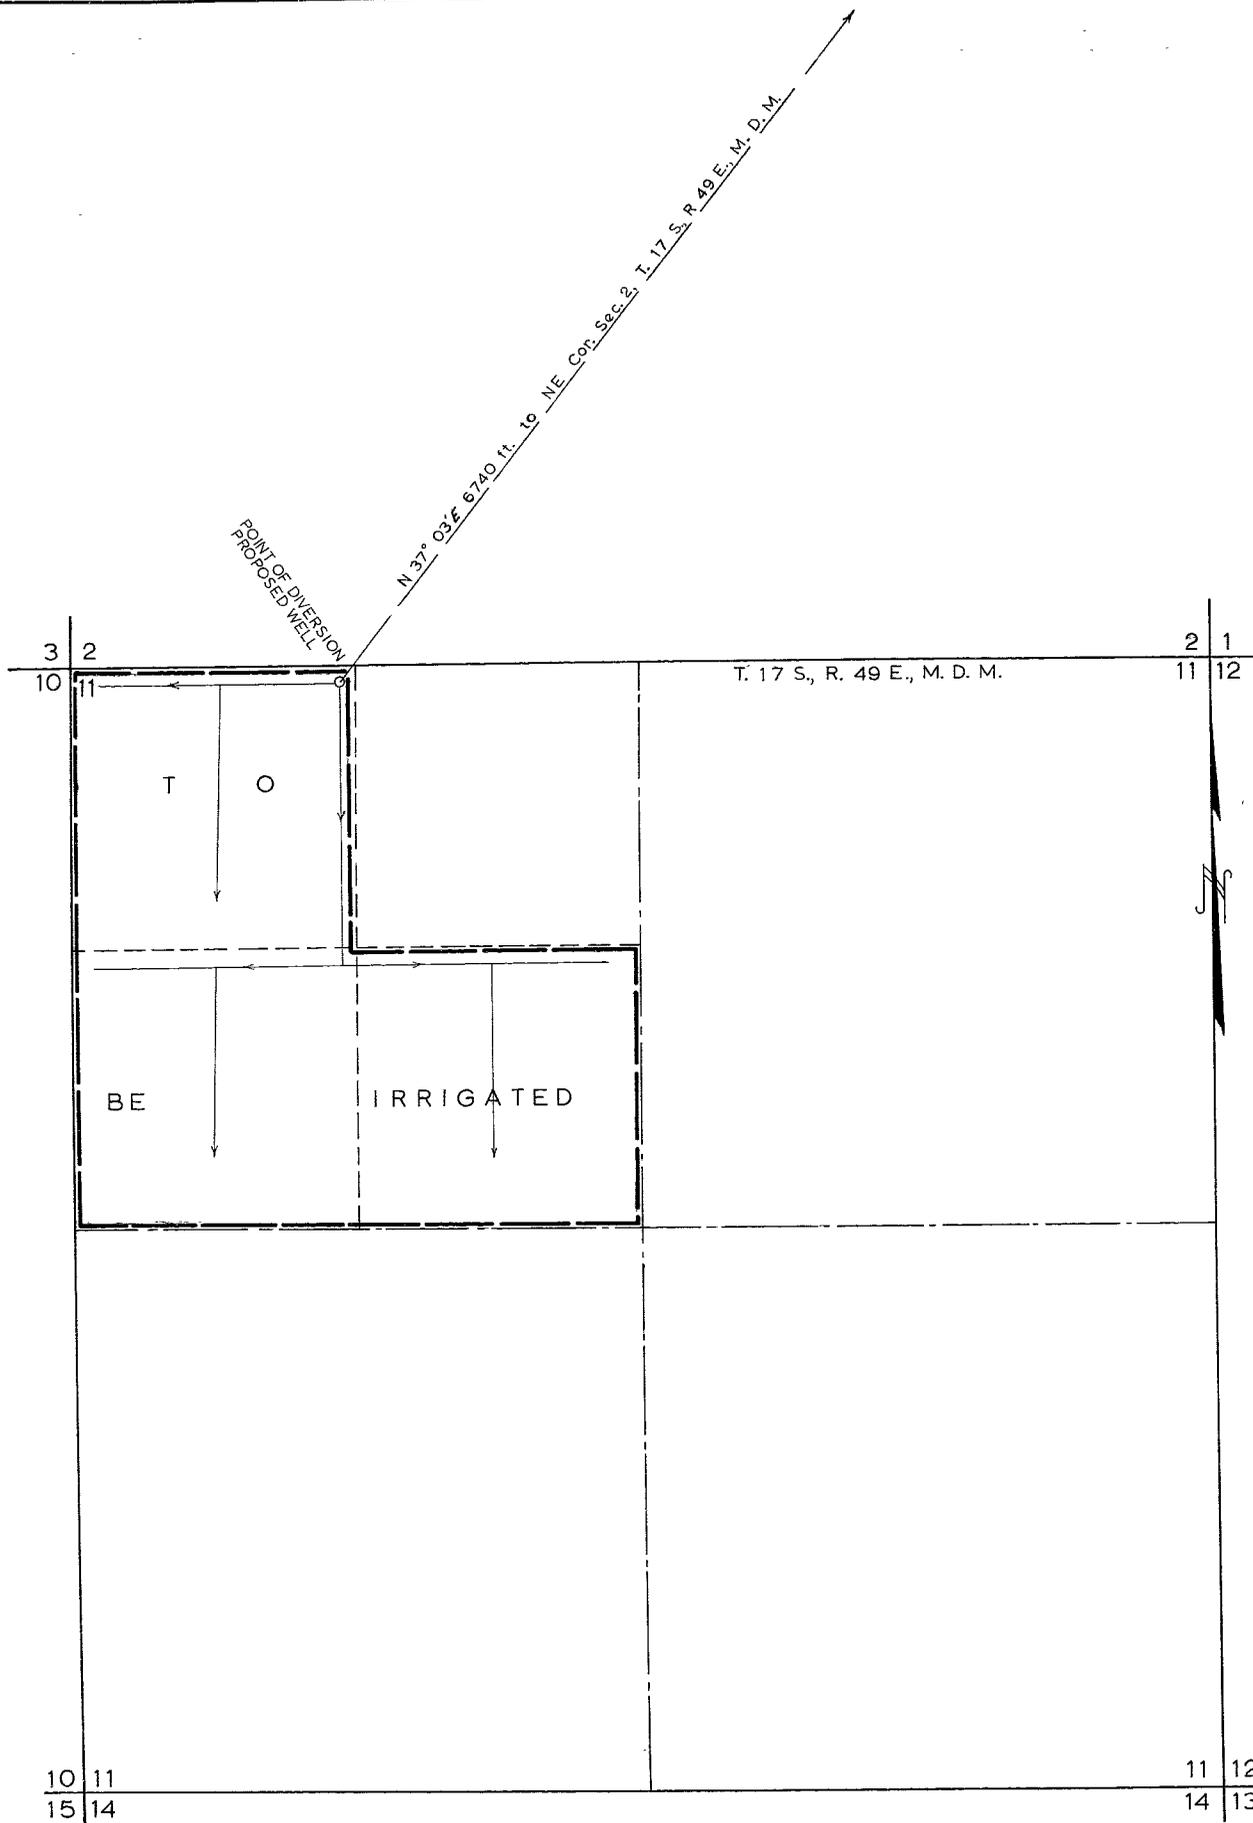

35855 29579 26643 24959 20863 File Under