



SECTION I, T. 17S., R. 48 E., M.D.B. & M.
 NYE COUNTY, NEVADA

POINT OF DIVERSION NW. 1/4, NE. 1/4
 SEC. 1, T. 17 S., R. 48 E., M.D.B. & M.

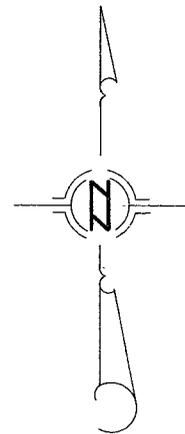

SCALE IN FEET

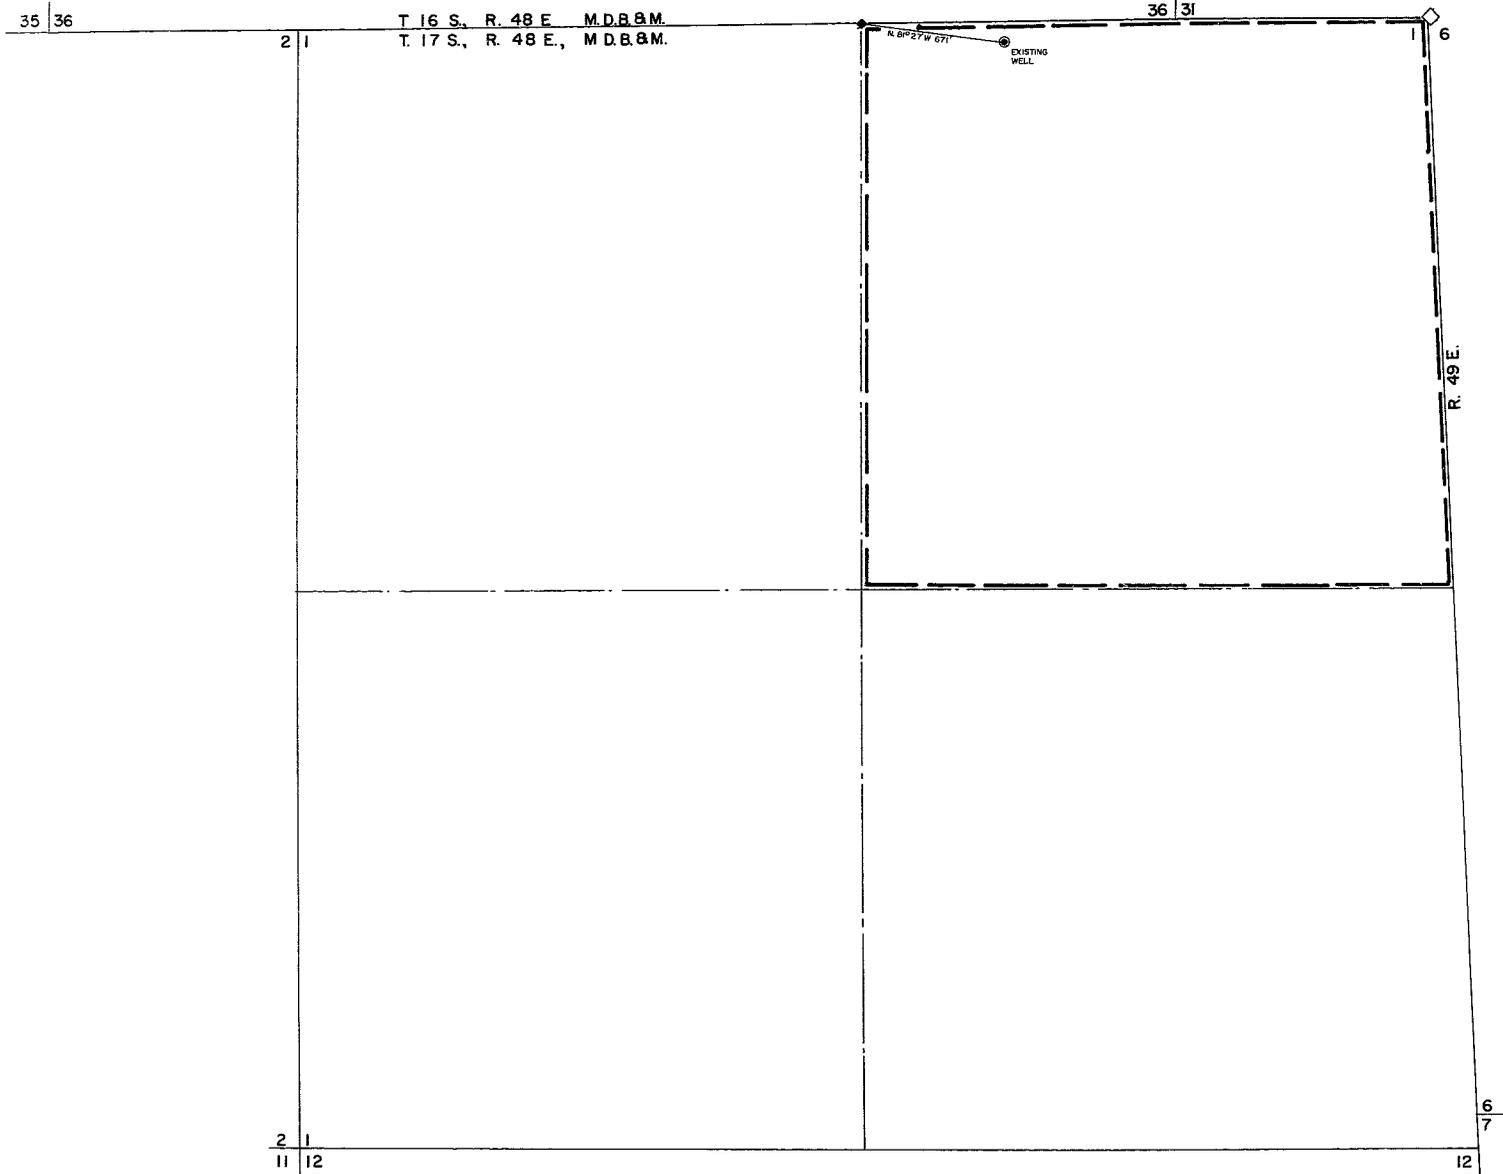

STATE OF NEVADA)
 COUNTY OF CLARK) SS

I, L. E. TYSON, BEING FIRST DULY SWORN, DEPOSE AND SAY THAT THIS MAP CONSISTING OF ONE SHEET, HAS BEEN CORRECTLY DRAWN TO THE DESIGNATED SCALE FROM FIELD NOTES OF A SURVEY MADE UNDER MY SUPERVISION AND DIRECTION ON THE 1ST DAY OF FEBRUARY, 1963, THAT IT TRULY AND CORRECTLY REPRESENTS THE PROPOSED LOCATION AND EXTENT OF THE WORKS USED TO DIVERT WATER FROM AN UNDERGROUND SOURCE IN NYE COUNTY BY HARMER ENTERPRISES INC. FOR IRRIGATION AND DOMESTIC USE, AND THAT THE BOUNDARIES OF THE LANDS EMBODIED IN THE TRACT OWNED OR CONTROLLED BY THE APPLICANT AND UPON WHICH IT IS PROPOSED TO USE THE WATER APPLIED FOR ARE FULLY AND CORRECTLY DESIGNATED THEREON.

L. E. Tyson
 STATE WATER RIGHT SURVEYOR

SUBSCRIBED AND SWORN TO BEFORE ME THIS 6th DAY OF February, 1963

Genevieve B. Tyson
 NOTARY PUBLIC IN AND FOR CLARK COUNTY, NEVADA

MY COMMISSION EXPIRES April 30, 1963

STATE ENGINEER
 1963 FEB 14 AM 9 19

FILED
 Feb. 14, 1963
 STATE ENGINEER'S OFFICE

MAP TO ACCOMPANY APPLICATION
 FOR
 IRRIGATION AND DOMESTIC USE
 BY
 HARMER ENTERPRISES INC.
 FROM
 AN UNDERGROUND SOURCE
 IN NYE COUNTY

20880