


Corner Found—
 Cedar stake 2" x
 2" x 27" out of
 ground—broke off or
 ground but still attached,
 scribings "TYIII N '63"
 "xx other scribings
 but illegible.

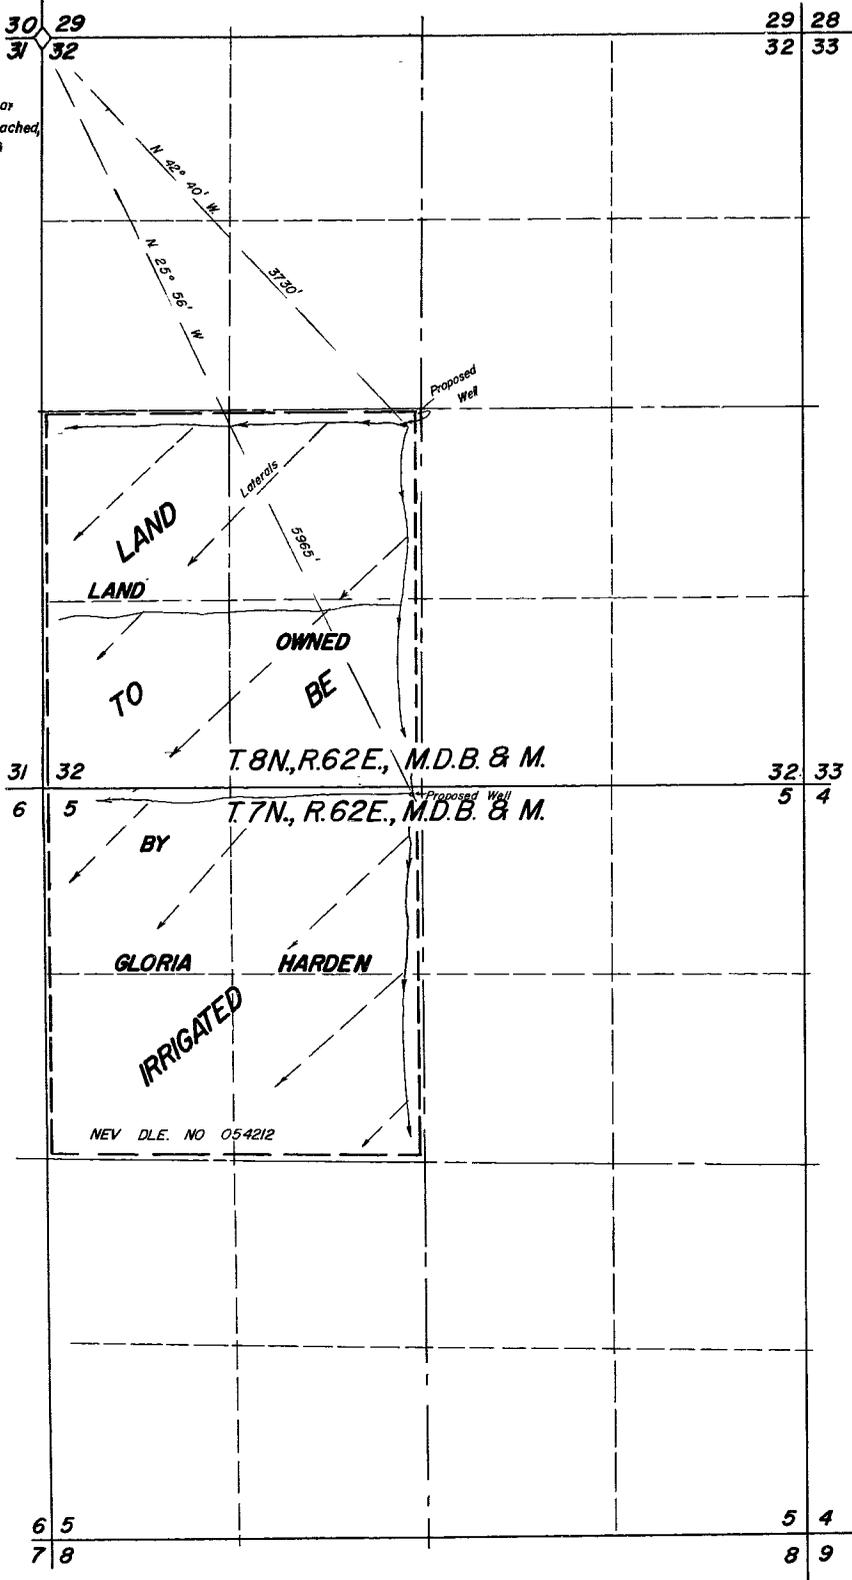

STATE OF NEVADA }
 County of White Pine } ss.

I, Robert W. Millard, being first duly sworn, depose and say that this map, consisting of one sheet, has been correctly drawn to the designated scale from field notes of a survey made under my supervision and direction between the 29th and 31st days of January, 1963 that it truly and correctly represents the proposed location and extent of the works used to divert water from UNDERGROUND SOURCES in NYE County, by

GLORIA HARDEN

for irrigation purposes. That the proposed point of diversion, the approximate location and size of the diverting channel, all reservoirs or basins, the location and names of all other works which will cross or connect with the proposed works, and the boundary of all lands, showing by 40-acre subdivisions the areas proposed to be irrigated, are fully and correctly designated thereon

Robert W. Millard
 State Water Right Surveyor

Subscribed and sworn to before me this 9th day of February, 1963

Richard A. Henderson
 Notary Public in and for White Pine County, Nevada
 My commission expires December 16, 1963



STATE ENGINEER
 1963 MAR 11 AM 10 43

FILED
 Mar. 11, 1963
 STATE ENGINEER'S OFFICE

**MAP TO ACCOMPANY APPLICATION
 TO APPROPRIATE WATER
 FOR IRRIGATION & DOMESTIC PURPOSES**
 BY **GLORIA HARDEN**
 FROM **UNDERGROUND SOURCES**
 SURVEYED BY **F. W. MILLARD & SON** — ELY, NEVADA
 2/7/63

20923