


Section corner stone 20" by 8" by 8" found
2 notches W - 4 notches E - SC on N.
Mound of stones alongside

Quarter corner stone 20" by 8" by 6" found
SC 1/4 on north face
Mound stones alongside

Section corner 10" by 6" by 8" found
3 notches W - 3 notches E
Also Stone & Webster monument found

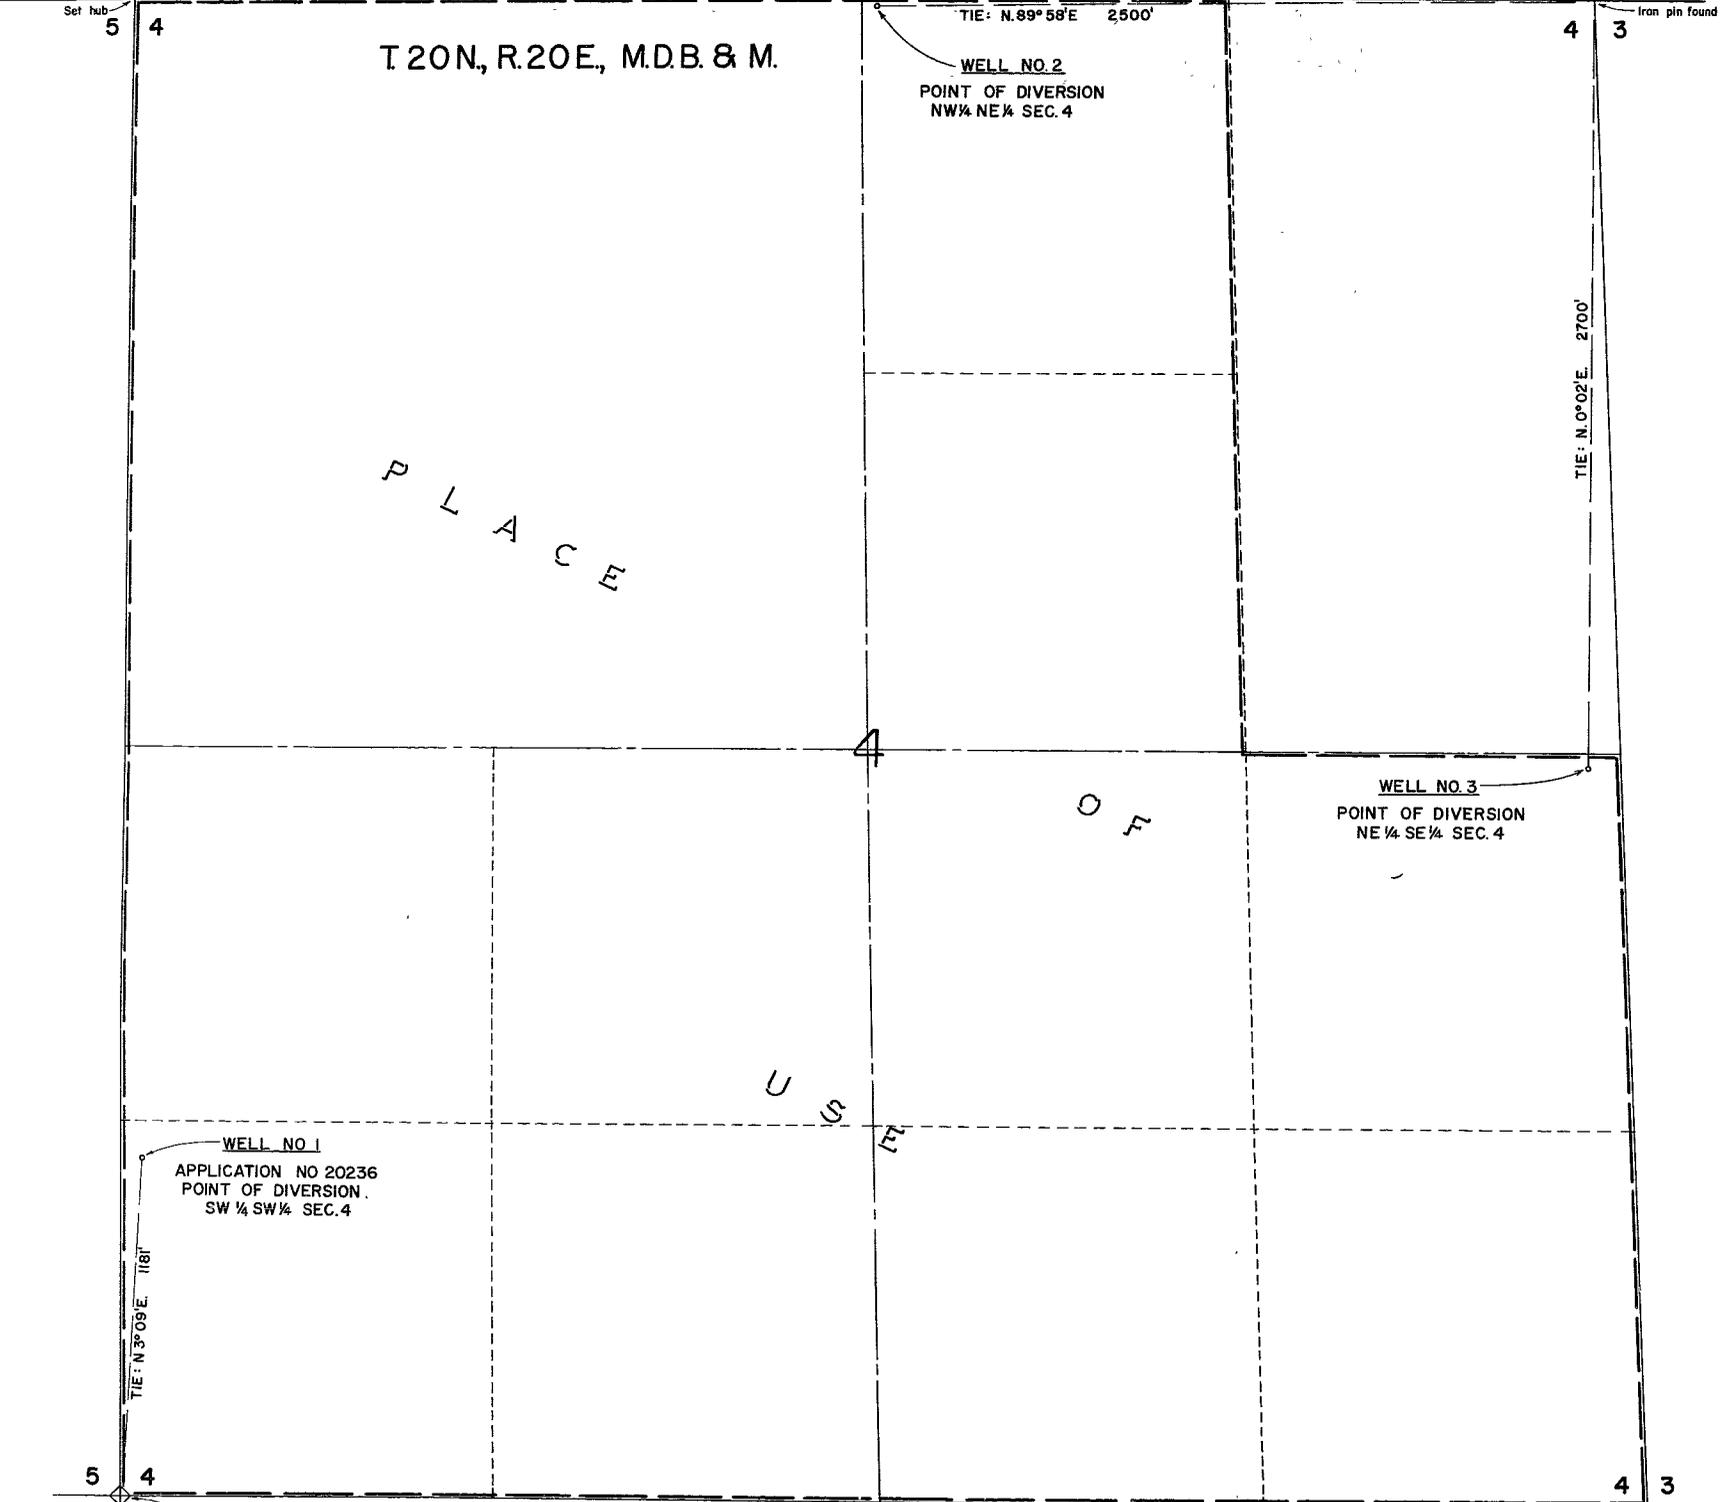

T20N, R20E, M.D.B. & M.

T
W
P
P
L
A
T

O
F

U
S
P
T

WELL NO. 1
APPLICATION NO 20236
POINT OF DIVERSION
SW 1/4 SW 1/4 SEC. 4

WELL NO. 2
POINT OF DIVERSION
NW 1/4 NE 1/4 SEC. 4

WELL NO. 3
POINT OF DIVERSION
NE 1/4 SE 1/4 SEC. 4

TIE: N 3° 08' E 1181'

TIE: N. 89° 58' E 2500'

TIE: N. 0° 02' E 2700'

2" Iron pipe found
Set by R.E. 326

State of Nevada } ss
County of Washoe }

I, Starr Hill Jr, being first duly sworn, depose and say that this map, consisting of one sheet, has been correctly drawn to the designated scale from field notes of a survey made by me on the 12th day of January, 1963; that it truly and correctly represents the proposed location and extent of the works used to divert water from underground in Washoe County, by Horace B. Taylor for quasi-municipal subdivision purposes. That the proposed point of diversion, the approximate location and size of the diverting channel, all reservoirs or basins, the location and names of all other works which will cross or connect with the proposed works, and the boundary of all lands, showing by 40 acre subdivisions the areas proposed to be used, are fully and correctly designated thereon.


Starr Hill Jr
State Water Right Surveyor No 217

Subscribed and sworn to before me this 15th day of January 1963

Frances S. Jacobson
Notary Public in and for Washoe County, Nevada

My commission expires May 1, 1965

BASIS OF BEARINGS
B.L.M. Township Plat gives a bearing of S89°57'E for the north section line of Section 4 between the north quarter corner and the northeast section corner

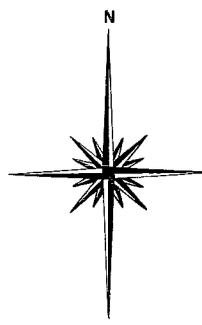

SCALE: 1" = 300'

0 500 1000

RECEIVED
JAN 10 1963

STATE ENGINEERS OFFICE

MAP TO ACCOMPANY
APPLICATION
TO APPROPRIATE WATER
FOR
QUASI-MUNICIPAL SUBDIVISION
BY
HORACE B. TAYLOR
FROM
UNDERGROUND SOURCE

20932 20931 File under