

STATE OF NEVADA  
COUNTY OF NYE

} SS


I, Harry H. Hughes, being first duly sworn, depose and say that this map, consisting of one sheet, has been correctly drawn to the designated scale from field notes of a survey made by me (or under my supervision and direction) between the 17th day of July and the 18th day of July, 1963; that it truly and correctly represents the proposed location and extent of the works used to divert water from an underground source, in Nye County, by Mrs. Juanita G. Lewis, for irrigation and domestic purposes. That the proposed point of diversion, the approximate location and size of the diverting channel, all reservoirs or basins, the location and names of all other works which will cross or connect with the proposed works, and the boundary of all lands, showing by 40-acre subdivisions the areas proposed to be irrigated, are fully and correctly designated thereon.

*Harry H. Hughes*  
State Water Right Surveyor


Subscribed and sworn to before me  
this *24th* day of *Sept.* 1963

*Carroll A. Douglas*  
Notary Public in and for Nye County, Nevada

AULA A. DOUGLASS  
NYE COUNTY  
My Commission Expires May 28, 1967

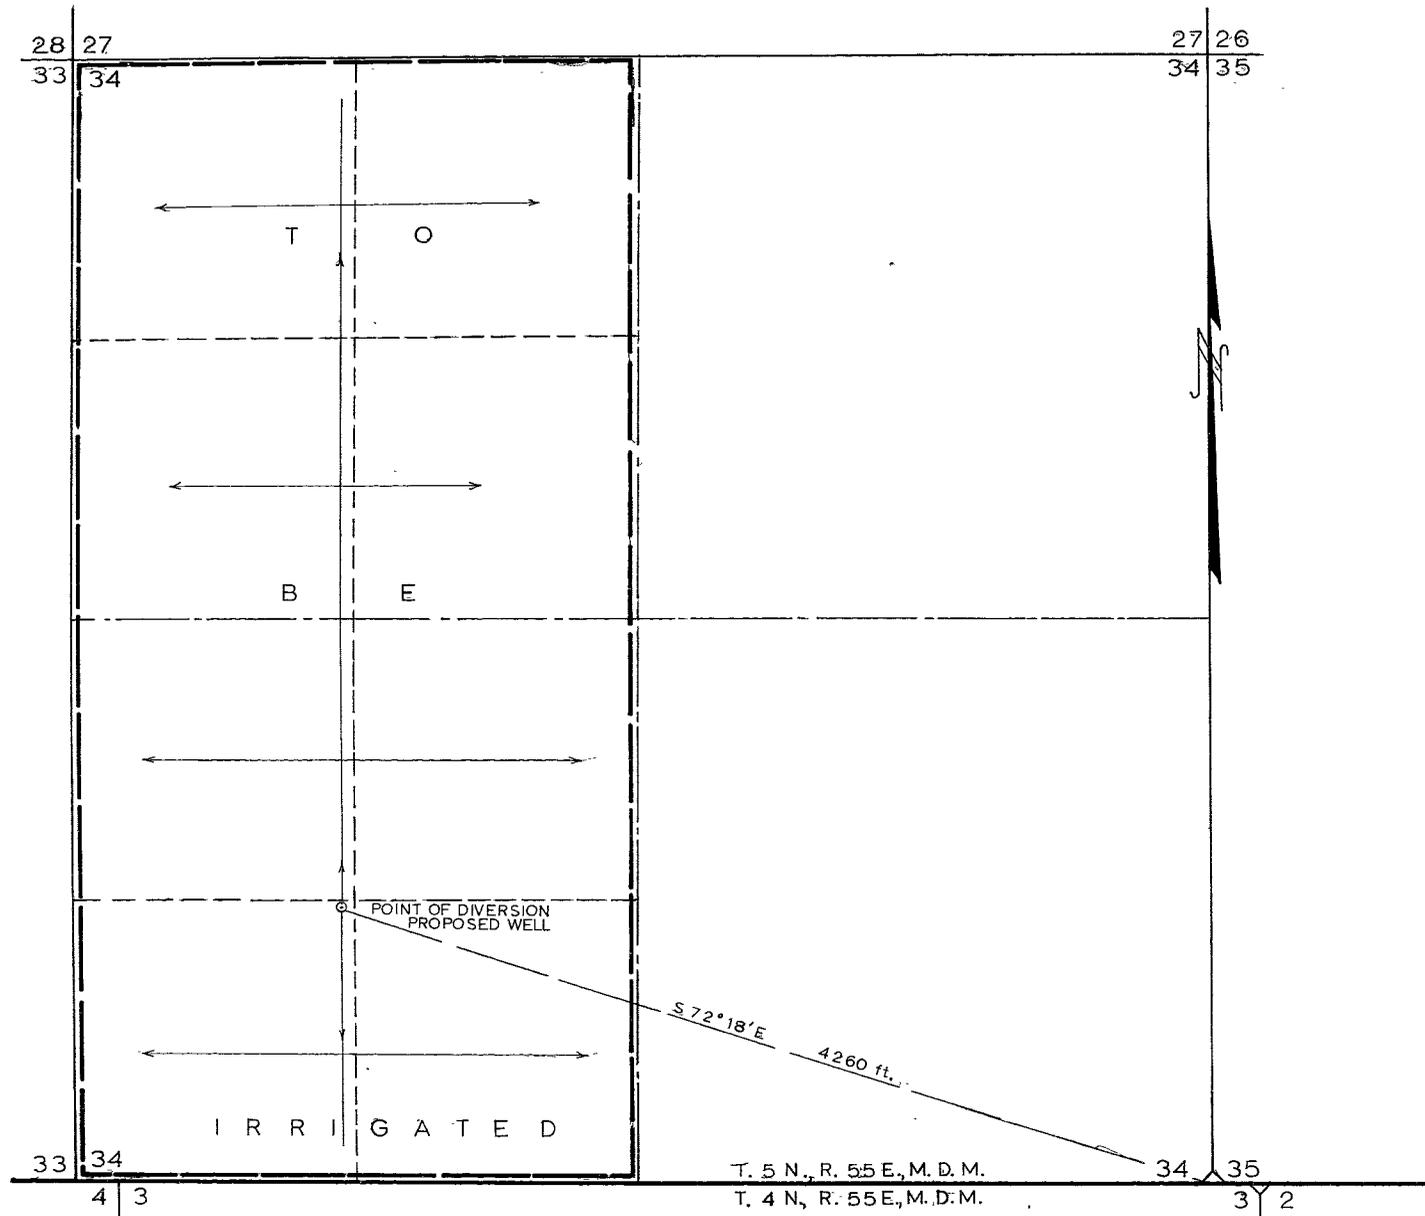

SCALE 1 in. = 400 ft

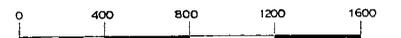

FILED  
Sept. 25, 1963  
STATE ENGINEER'S OFFICE

ENGINEER

1963 SEP 25 AM 11 11

MAP TO ACCOMPANY  
APPLICATION TO APPROPRIATE WATER  
FOR  
IRRIGATION AND DOMESTIC  
BY  
JUANITA G. LEWIS  
FROM  
UNDERGROUND SOURCE

20978