

STATE OF NEVADA  
COUNTY OF NYE


} SS

I, Harry H. Hughes, being first duly sworn, depose and say that this map, consisting of one sheet, has been correctly drawn to the designated scale from field notes of a survey made by me (or under my supervision and direction) between the 21st day of May and the 22nd day of May, 1963; that it truly and correctly represents the proposed location and extent of the works used to divert water from an underground source, in Nye County, by Amargosa Farms & Margaret L. Rose, for irrigation and domestic purposes. That the proposed point of diversion, the approximate location and size of the diverting channel, all reservoirs or basins, the location and names of all other works which will cross or connect with the proposed works, and the boundary of all lands, showing by 40-acre subdivisions the areas proposed to be irrigated, are fully and correctly designated thereon.


*Harry H. Hughes*  
State Water Right Surveyor

Subscribed and sworn to before me  
this 24<sup>th</sup> day of May 1963

Notary Public in and for Nye County, Nevada  
My Commission Expires June 23, 1966

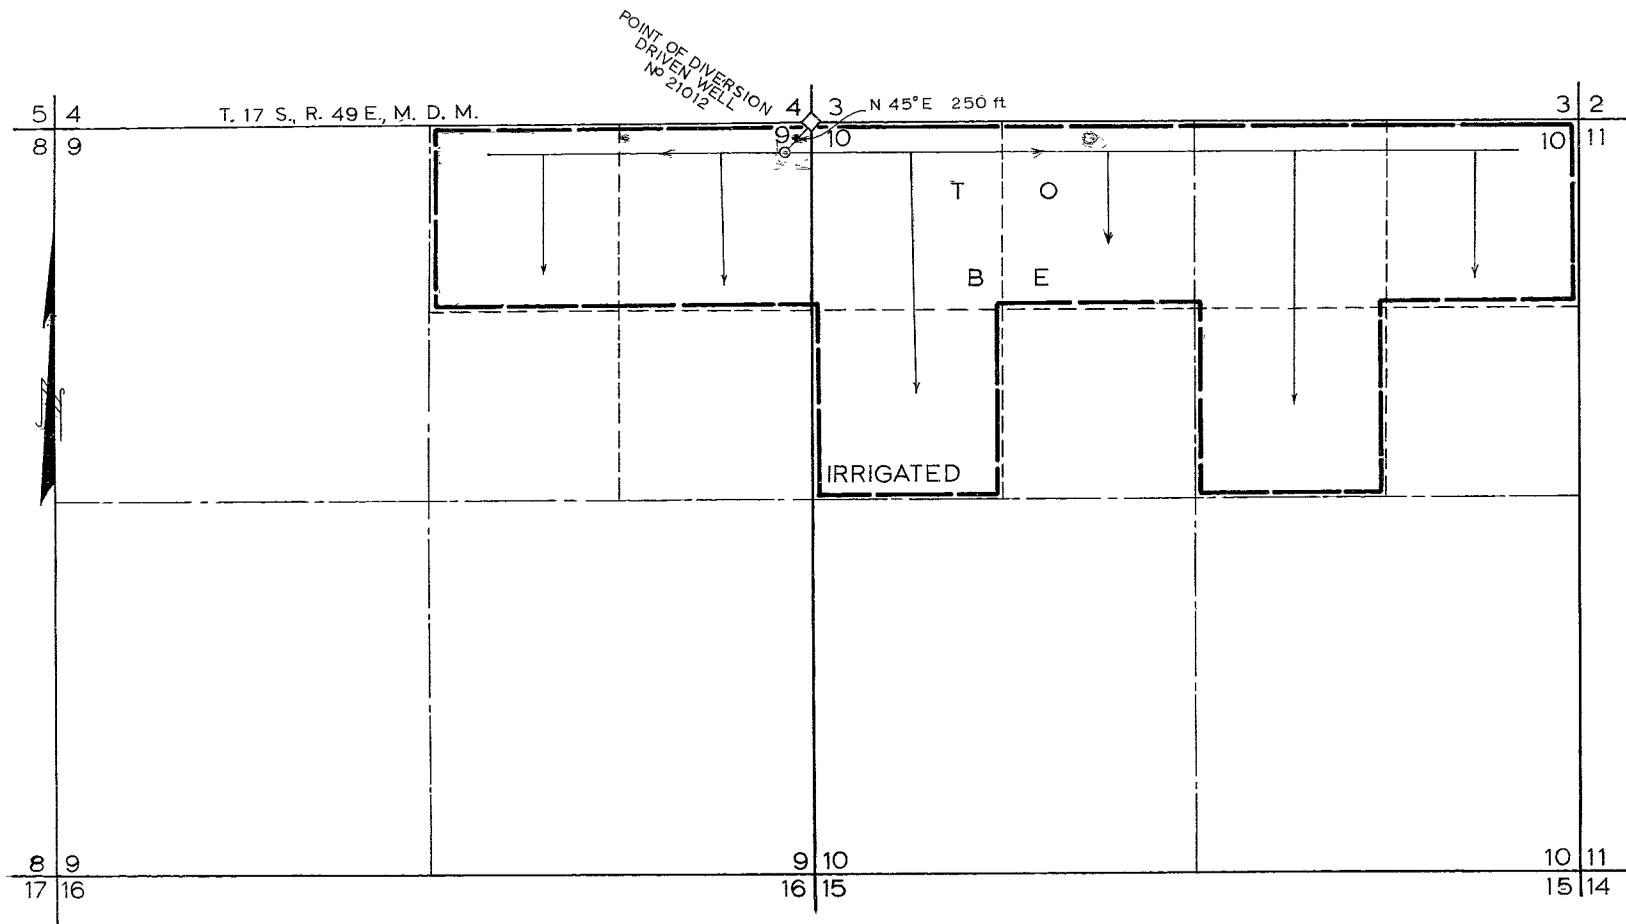

SCALE 1 in. = 600 ft.

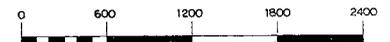

**FILED**  
May 27, 1963  
STATE ENGINEER'S OFFICE

1963 MAY 27 AM 11 12  
STATE ENGINEER

MAP TO ACCOMPANY  
APPLICATION TO APPROPRIATE WATER  
BY  
AMARGOSA FARMS & MARGARET L. ROSE  
FOR  
IRRIGATION & DOMESTIC  
FROM  
UNDERGROUND SOURCE

21012