


N

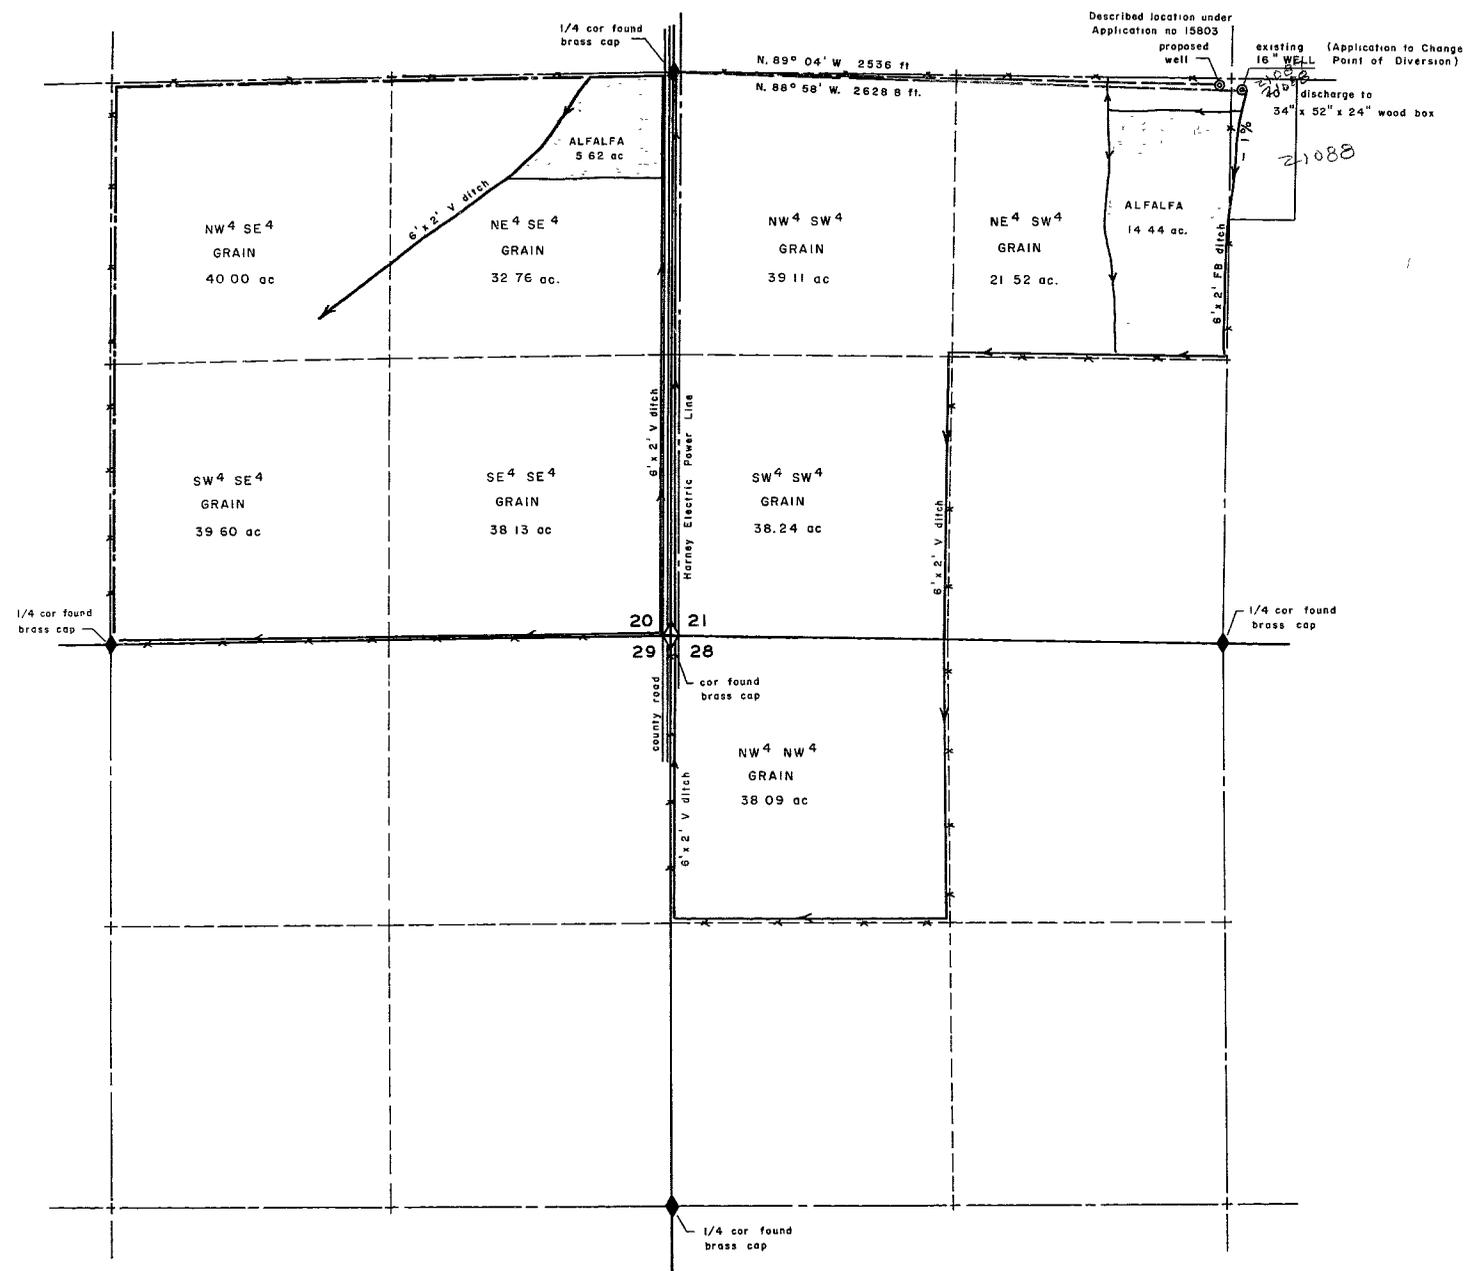

Section	Subdivision	Township	Range	Cultivated acreage	Description of culture	Date of first culture
20	NE ⁴ SE ⁴	41 N	37 E	32.76	GRAIN	
"	"	"	"	5.62	ALFALFA	
"	NW ⁴ SE ⁴	"	"	40.00	GRAIN	
"	SW ⁴ SE ⁴	"	"	39.60	"	
"	SE ⁴ SE ⁴	"	"	38.13	"	
21	NE ⁴ SW ⁴	"	"	21.52	"	
"	"	"	"	14.44	ALFALFA	
"	NW ⁴ SW ⁴	"	"	39.11	GRAIN	
"	SW ⁴ SW ⁴	"	"	38.24	"	
28	NW ⁴ NW ⁴	"	"	38.09	"	


STATE OF NEVADA SS
COUNTY OF HUMBOLDT

I, William J. Newman, being first duly sworn, depose and say that this map, consisting of one sheet, has been correctly drawn to the designated scale from field notes of a survey made by me on the 26th day of June, 1962; that it truly and correctly represents the location and extent of the works used to divert water from underground in Humboldt County, by G. F. Collins, for irrigation and domestic purposes under application No. 15803. That the point of diversion, the location, size and grades of the diverting channel, location and description of all measuring devices, the location and extent of lands owned or controlled by the applicant upon which water applied for under application No. 15803 is used, together with the area and kind of culture in each 40-acre subdivision, and the location and names of all other works or streams which are crossed by or connected with said works are fully and correctly designated thereon.

William J. Newman
State Water Right Surveyor No 285

Subscribed and sworn to before me this 11th day of February, 1963

James A. Callahan
Notary Public in and for Humboldt County, Nevada
My Commission Expires February 28, 1963

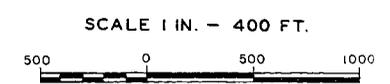

T. 41 N., R. 37 E., MDM.

21088 CERTIFICATE No. 6194 ISSUED Feb. 20, 1967

CERTIFICATE No. 6018 ISSUED April 4, 1966

Bearing reference - West line Section 21, T. 41 N., R. 37 E., MDM between W 1/4 cor. and SW cor. from GLO Dependent Resurvey plat. N 0° 16' W

FILED
Feb. 19, 1963
STATE LAND OFFICE

MAP TO ACCOMPANY
PROOF OF BENEFICIAL USE
UNDER APPLICATION No. 15803
AND APPLICATION
TO CHANGE POINT OF DIVERSION
FOR IRRIGATION AND DOMESTIC USE
BY G. F. COLLINS
FROM UNDERGROUND

22801 22580 21153 File Under 21087