

STATE OF NEVADA }
 County of White Pine }

I, Robert W. Millard, being first duly sworn, depose and say that this map, consisting of one sheet, has been correctly drawn to the designated scale from field notes of a survey made under my supervision and direction between the 1st and 10th days of February, 1963, that it truly and correctly represents the proposed location and extent of the works used to divert water from Underground Sources in White Pine County, by


JEWELL D. NEEL
 for irrigation purposes. That the proposed point of diversion, the approximate location and size of the diverting channel, all reservoirs or basins, the location and names of all other works which will cross or connect with the proposed works, and the boundary of all lands, showing by 40-acre subdivisions the areas proposed to be irrigated, are fully and correctly designated thereon.

[Signature]
 State Water Right Surveyor

Subscribed and sworn to before me this 12th day of March, 1963


[Signature]
 Notary Public in and for White Pine County, Nevada

My commission expires February 2, 1966

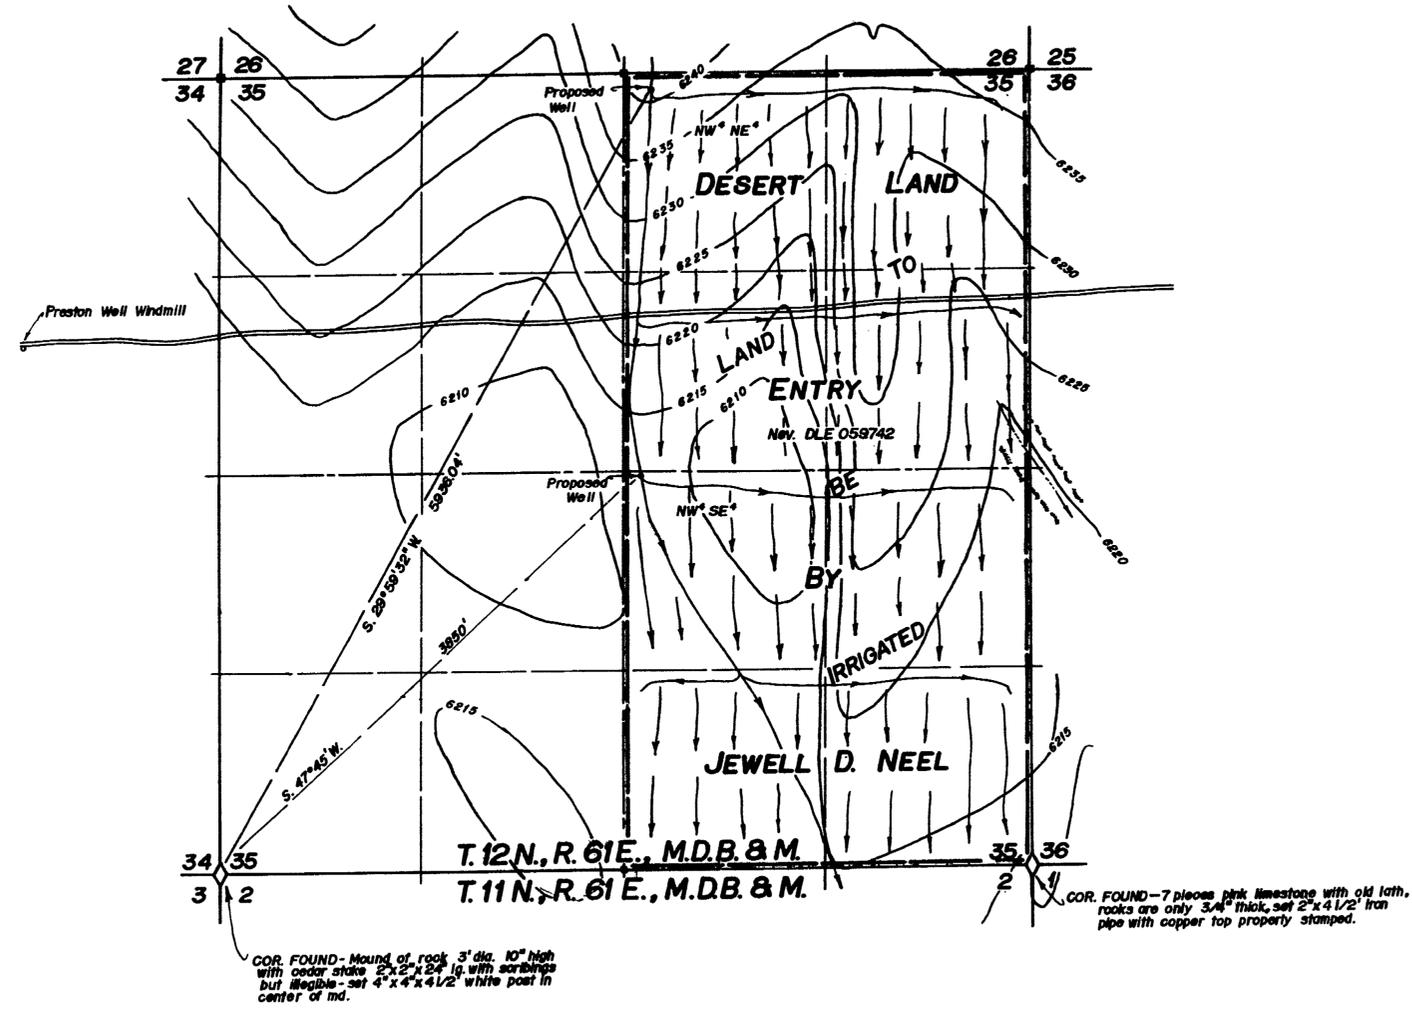

LEGEND:
 ■ - White 4" x 4" post, set by F.W.M. & S.
 NOTE:
 Land covered by this entry is somewhat uneven as shown by the ground contours. These contours are approximate only and indicate levels carried during subdivision retracement. Final method of gravity irrigation and land leveling are subject to direction and approval of the entryman.
 F.W.M. & Son

Description of Jewell D. Neel DLE
 T. 12 N., R. 61 E., M.D.B. & M.
 Section 35
 E 1/2 320 acres
 Total - 320 acres

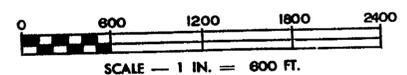

OFFICE
 STATE ENGINEER
 1963 MAR 13 AM 9 05

FILED
 March 13, 1963
 STATE ENGINEER'S OFFICE

MAP TO ACCOMPANY APPLICATION
 TO APPROPRIATE WATER
 FOR IRRIGATION & DOMESTIC PURPOSES
 BY
 JEWELL D. NEEL
 FROM
 UNDERGROUND SOURCES
 SURVEYED BY
 F. W. MILLARD & SON
 ELY, NEVADA
 2/22/63

21124