

STATE OF NEVADA  
 COUNTY OF NYE


} SS

I, Harry H. Hughes, being first duly sworn, depose and say that this map, consisting of one sheet, has been correctly drawn to the designated scale from field notes of a survey made by me (or under my supervision and direction) between the 30th day of March and the 31st day of March, 1963, that it truly and correctly represents the proposed location and extent of the works used to divert water from an underground source, in Nye County, by James C. Jackson, for irrigation & domestic purposes. That the proposed point of diversion, the approximate location and size of the diverting channel, all reservoirs or basins, the location and names of all other works which will cross or connect with the proposed works, and the boundary of all lands, showing by 40-acre subdivisions the areas proposed to be irrigated, are fully and correctly designated thereon.


*Harry H. Hughes*  
 State Water Right Surveyor

Subscribed and sworn to before me  
 this 12<sup>th</sup> day of Dec. 1963

*James C. Jackson*  
 Notary Public in and for Nye County, Nevada

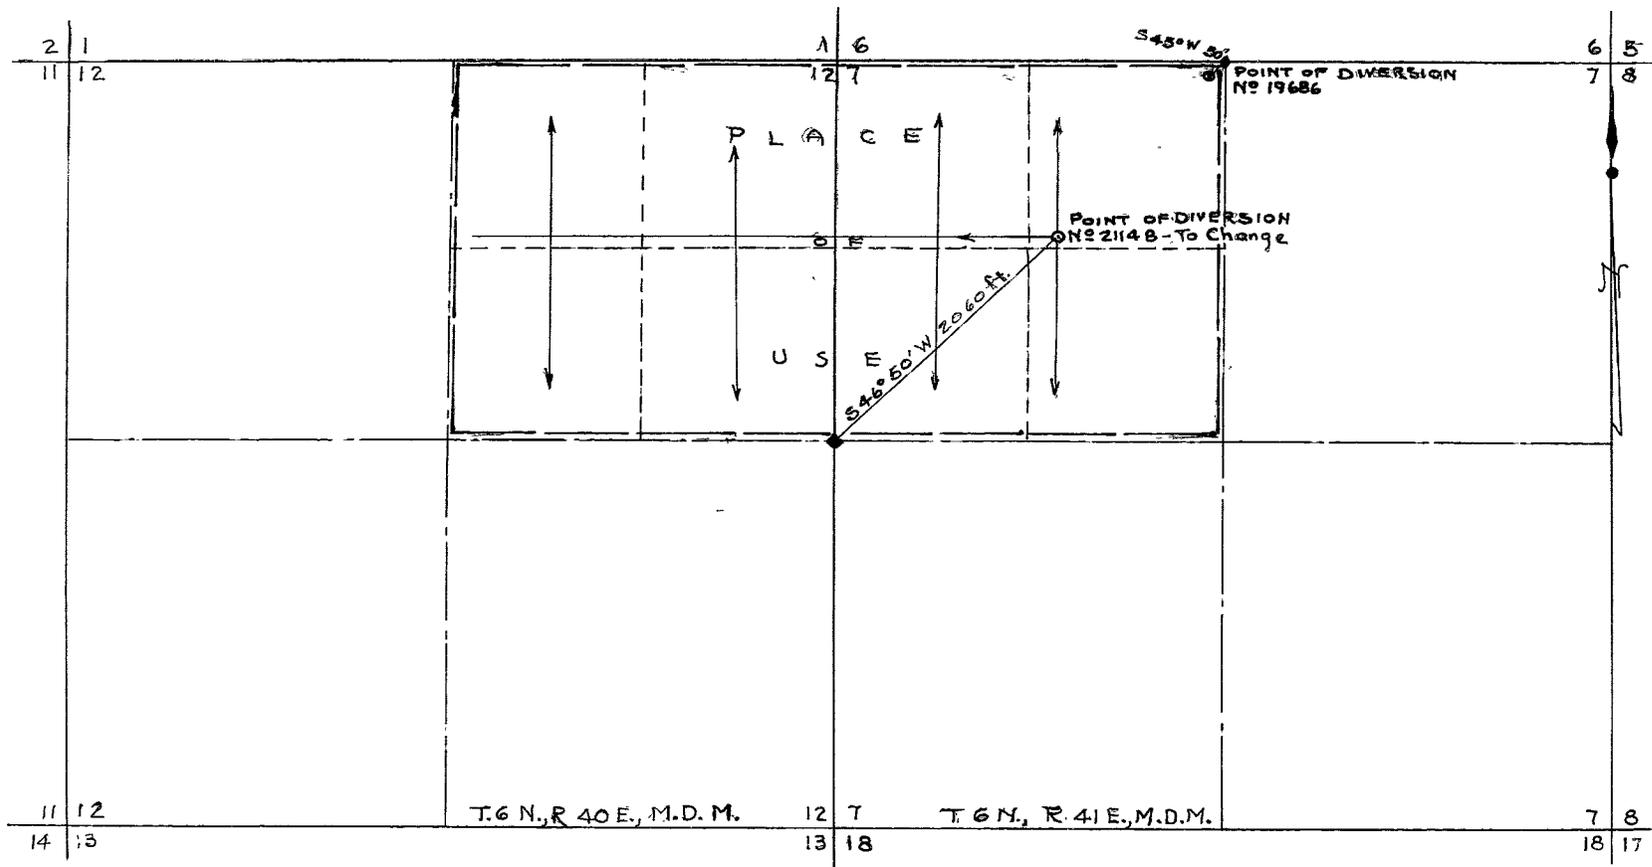

SCALE 1 in. = 600 ft

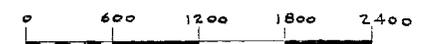

FILED  
 DEC 16, 1963  
 STATE SURVEYOR'S OFFICE

RECORDED IN 101105

MAP TO ACCOMPANY  
 APPLICATION TO CHANGE POINT OF DIVERSION  
 FOR  
 IRRIGATION & DOMESTIC  
 BY  
 JAMES C. JACKSON  
 FROM  
 UNDERGROUND SOURCE

21148