

STATE OF NEVADA } ss.
 County of White Pine }

I, Robert W. Millard, being first duly sworn, depose and say that this map, consisting of one sheet, has been correctly drawn to the designated scale from field notes of a survey made under my supervision and direction between the 7th and 9th days of March, 1963 that it truly and correctly represents the proposed location and extent of the works used to divert water from Underground Sources in Eureka County, by

Domingo B. Segura


for irrigation purposes. That the proposed point of diversion, the approximate location and size of the diverting channel, all reservoirs or basins, the location and names of all other works which will cross or connect with the proposed works, and the boundary of all lands, showing by 40-acre subdivisions the areas proposed to be irrigated, are fully and correctly designated thereon.

Robert W. Millard
 State Water Right Surveyor


Subscribed and sworn to before me this 11th day of March, 1963

James R. Prince
 Notary Public in and for White Pine County, Nevada

My commission expires February 2, 1966.

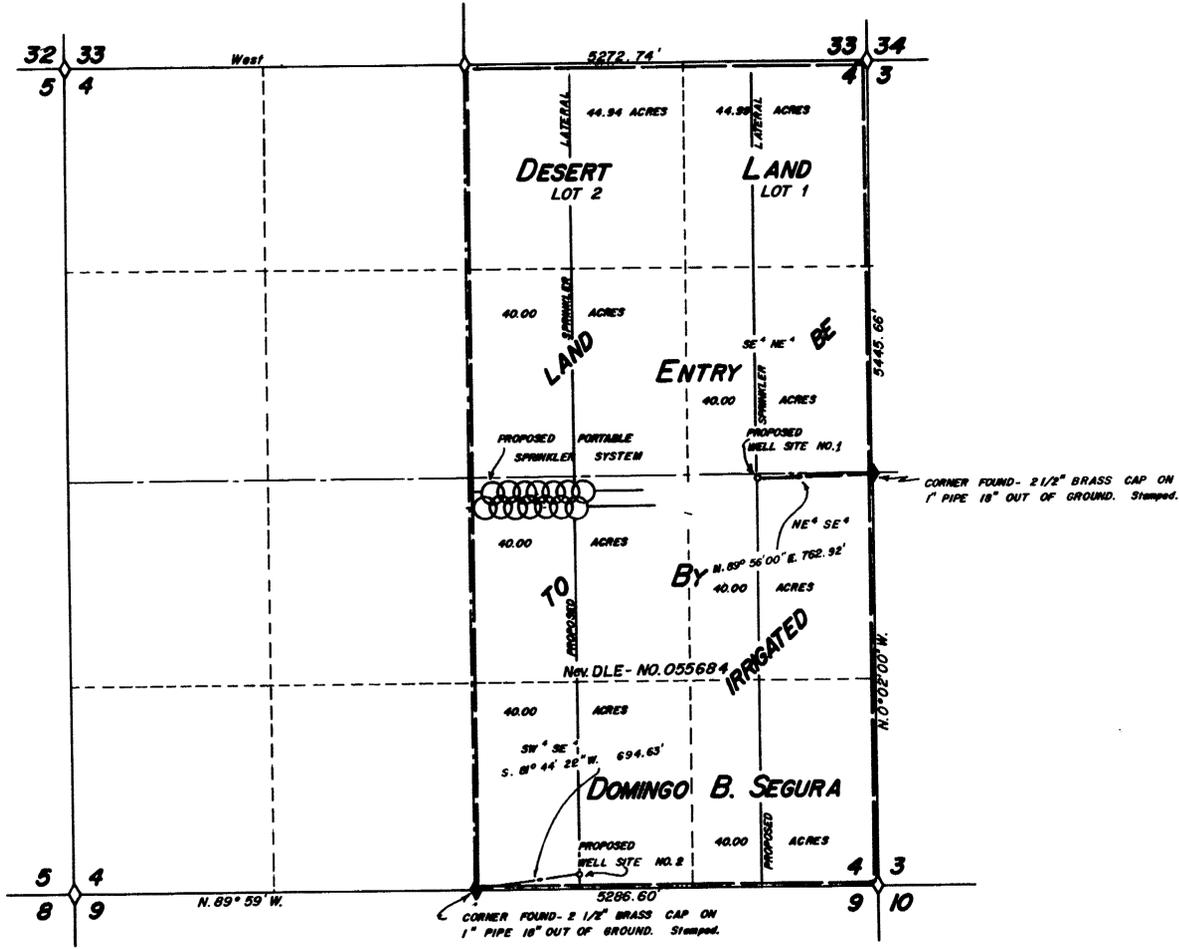

T.15 N., R. 50E., M.D.B. & M.

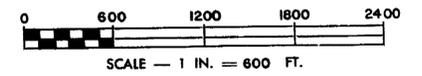

M-206


1963 APR 1 AM 9 45

FILED
 April 1, 1963
 STATE ENGINEER'S OFFICE

**MAP TO ACCOMPANY APPLICATION
 TO APPROPRIATE WATER
 IRRIGATION**
 FOR
 BY **DOMINGO B. SEGURA**
 FROM **UNDERGROUND SOURCES**
 SURVEYED BY **F. W. MILLARD & SON** ELY, NEVADA
 3/12/63

21156

Section	Subdivision	Township	Range	Cultivated acreage	Description of Culture	Date of first Culture
4	NW 1/4 NE 1/4	15 N.	50 E.	28.0 Acs.	Oat Hay	
4	NE 1/4 NE 1/4	15 N.	50 E.	18.0 "	"	
4	SW 1/4 NE 1/4	15 N.	50 E.	39.0 "	"	
4	SE 1/4 NE 1/4	15 N.	50 E.	9.2 "	"	
4	SE 1/4 NE 1/4	15 N.	50 E.	16.1 "	Alfalfa	
4	NW 1/4 SE 1/4	15 N.	50 E.	17.0 "	"	
4	NW 1/4 SE 1/4	15 N.	50 E.	19.3 "	Oat Hay	
4	NE 1/4 SE 1/4	15 N.	50 E.	10.0 "	Alfalfa	
4	SW 1/4 SE 1/4	15 N.	50 E.	19.0 "	"	
4	SW 1/4 SE 1/4	15 N.	50 E.	3.7 "	Oat Hay	
4	SE 1/4 SE 1/4	15 N.	50 E.	2.3 "	Alfalfa	
TOTAL ACREAGE				177.6	Acs.	

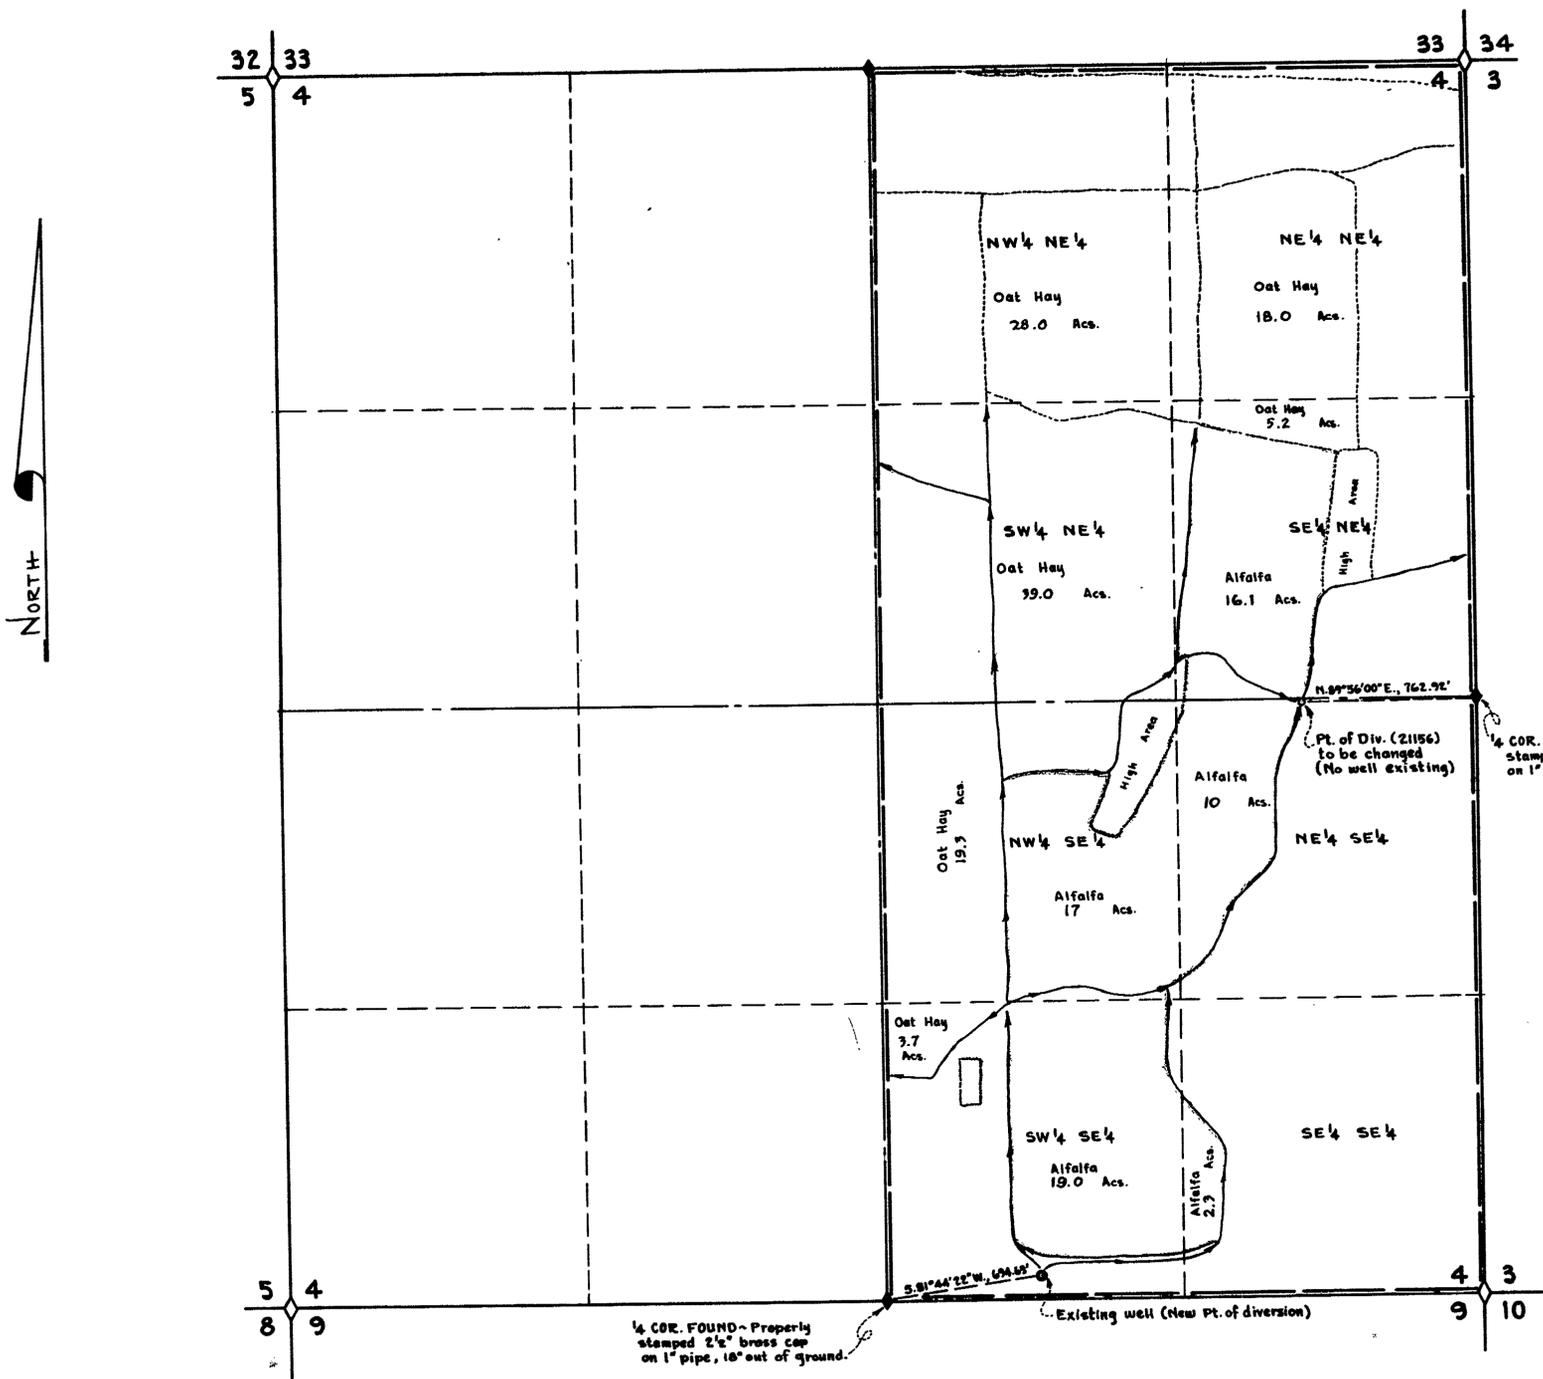

STATE OF NEVADA } s.s.
 COUNTY OF WHITE PINE }

I, Wallace T. Boundy, being first duly sworn, depose and say that this map, consisting of one sheet, has been correctly drawn to the designated scale from field notes of a survey made under my supervision and direction, between the 8th and 10th days of October, 1970; that it truly and correctly represents the proposed location and extent of the works used to divert water from underground sources in Eureka County, by Domingo B. Segura for irrigation purposes under Application No. 21156. That the point of diversion, the location, size of the diverting channel, location and description of all measuring devices, the location and extent of lands owned or controlled by the applicant upon which water applied for under Application No. 21156 is used, together with the area and kind of culture in each 40-acre subdivision, and the location and names of all other works or streams which are crossed by or connected with said works are fully and correctly designated thereon.

Wallace T. Boundy
 State Water Right Surveyor


Subscribed and sworn to before me this 28th day of October, 1970

Jeanie Boundy
 Notary Public in and for White Pine County, Nevada.
 My commission expires Sept. 8, 1970



1/4 COR. FOUND - Properly stamped 2 1/2" brass cap on 1" pipe, 18" out of ground.

1/4 COR. FOUND - Properly stamped 2 1/2" brass cap on 1" pipe, 18" out of ground.

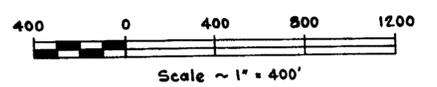

T. 15 N., R. 50 E., M. D. B. & M.

OFFICE STATE ENGINEER

FILED NOV 3 1970 STATE ENGINEER'S OFFICE

OFFICE STATE ENGINEER 1970 NOV 3 AM 9 05

CERTIFICATE No. 7975 ISSUED 1-11-73 1972 NOV 13 AM 11 16

MAP TO ACCOMPANY APPLICATION TO CHANGE POINT OF DIVERSION & PROOF OF BENEFICIAL USE UNDER APPLICATION No. 21156 IRRIGATION DOMINGO B. SEGURA UNDERGROUND SOURCES BOUNDY & FRASER, INC., ELV., NEV. OCT. 1970

25854 21156