


N

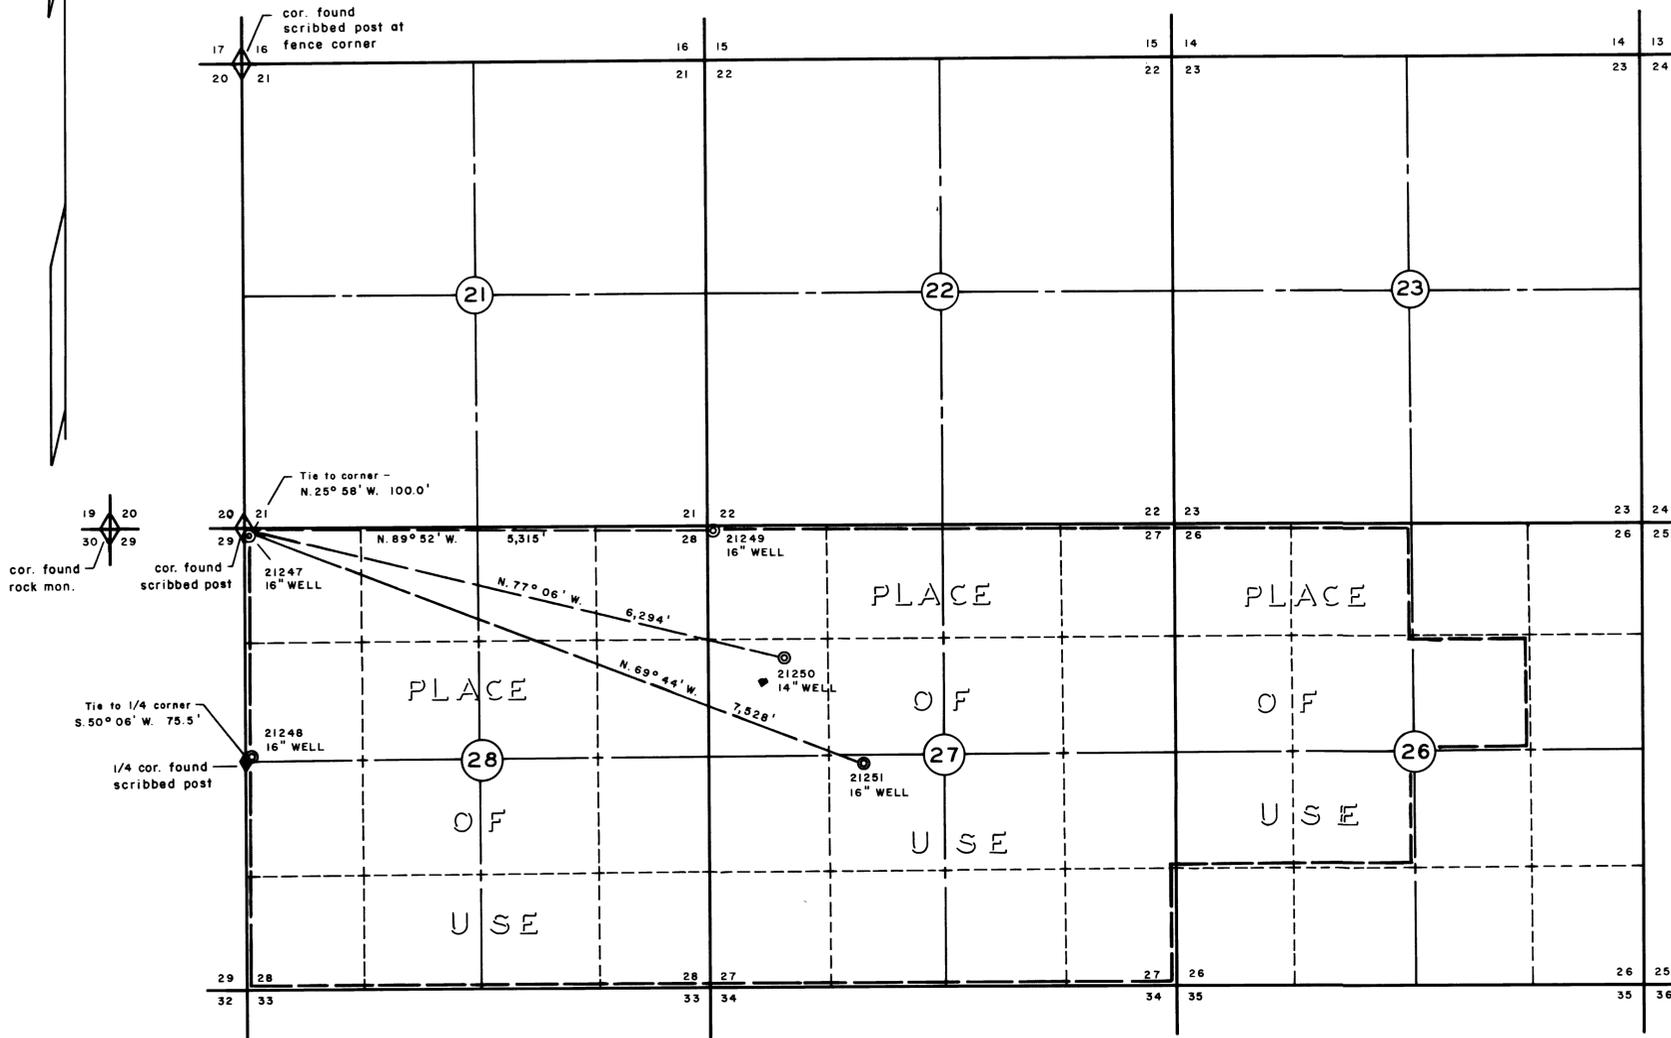

STATE OF NEVADA SS  
COUNTY OF HUMBOLDT

I, William J. Newman, being first duly sworn, depose and say that this map, consisting of one sheet, has been correctly drawn to the designated scale from field notes of a survey made by me on the 16th day of October, 1963; that it truly and correctly represents the location and extent of the proposed works used to divert water from underground, in Pershing County, by JIMMIE and LEONA FERRARA for irrigation and domestic purposes. That the proposed point of diversion, the approximate location and size of the diverting well, all reservoirs or basins, the location and names of all other works which will cross or connect with the proposed works, and the boundary of all lands, showing by 40-acre subdivisions the areas proposed to be irrigated, are fully and correctly designated thereon.

William J. Newman  
State Water Right Surveyor No. 285

Subscribed and sworn to before me this 1st day of November, 1963

James A. Callahan  
Notary Public in and for Humboldt County, Nevada.  
My Commission Expires February 28, 1967

T. 30 N., R. 35 E., MDB&M.

SCALE 1 INCH = 1000 FEET  
1000 0 1000 2000 3000

Bearing reference - South line Section 20, T.30N., R.35E.,  
MDB&M from G.L.O. Plat, 1869 survey. S. 89° 56' W.

FILED  
Nov 5, 1963  
STATE ENGINEER'S OFFICE

MAP  
TO ACCOMPANY APPLICATION TO  
APPROPRIATE WATER FOR  
IRRIGATION & DOMESTIC USE  
BY JIMMIE AND LEONA FERRARA  
FROM UNDERGROUND

22955 21251 21250 21249 21248 21247 FILE UNDER