
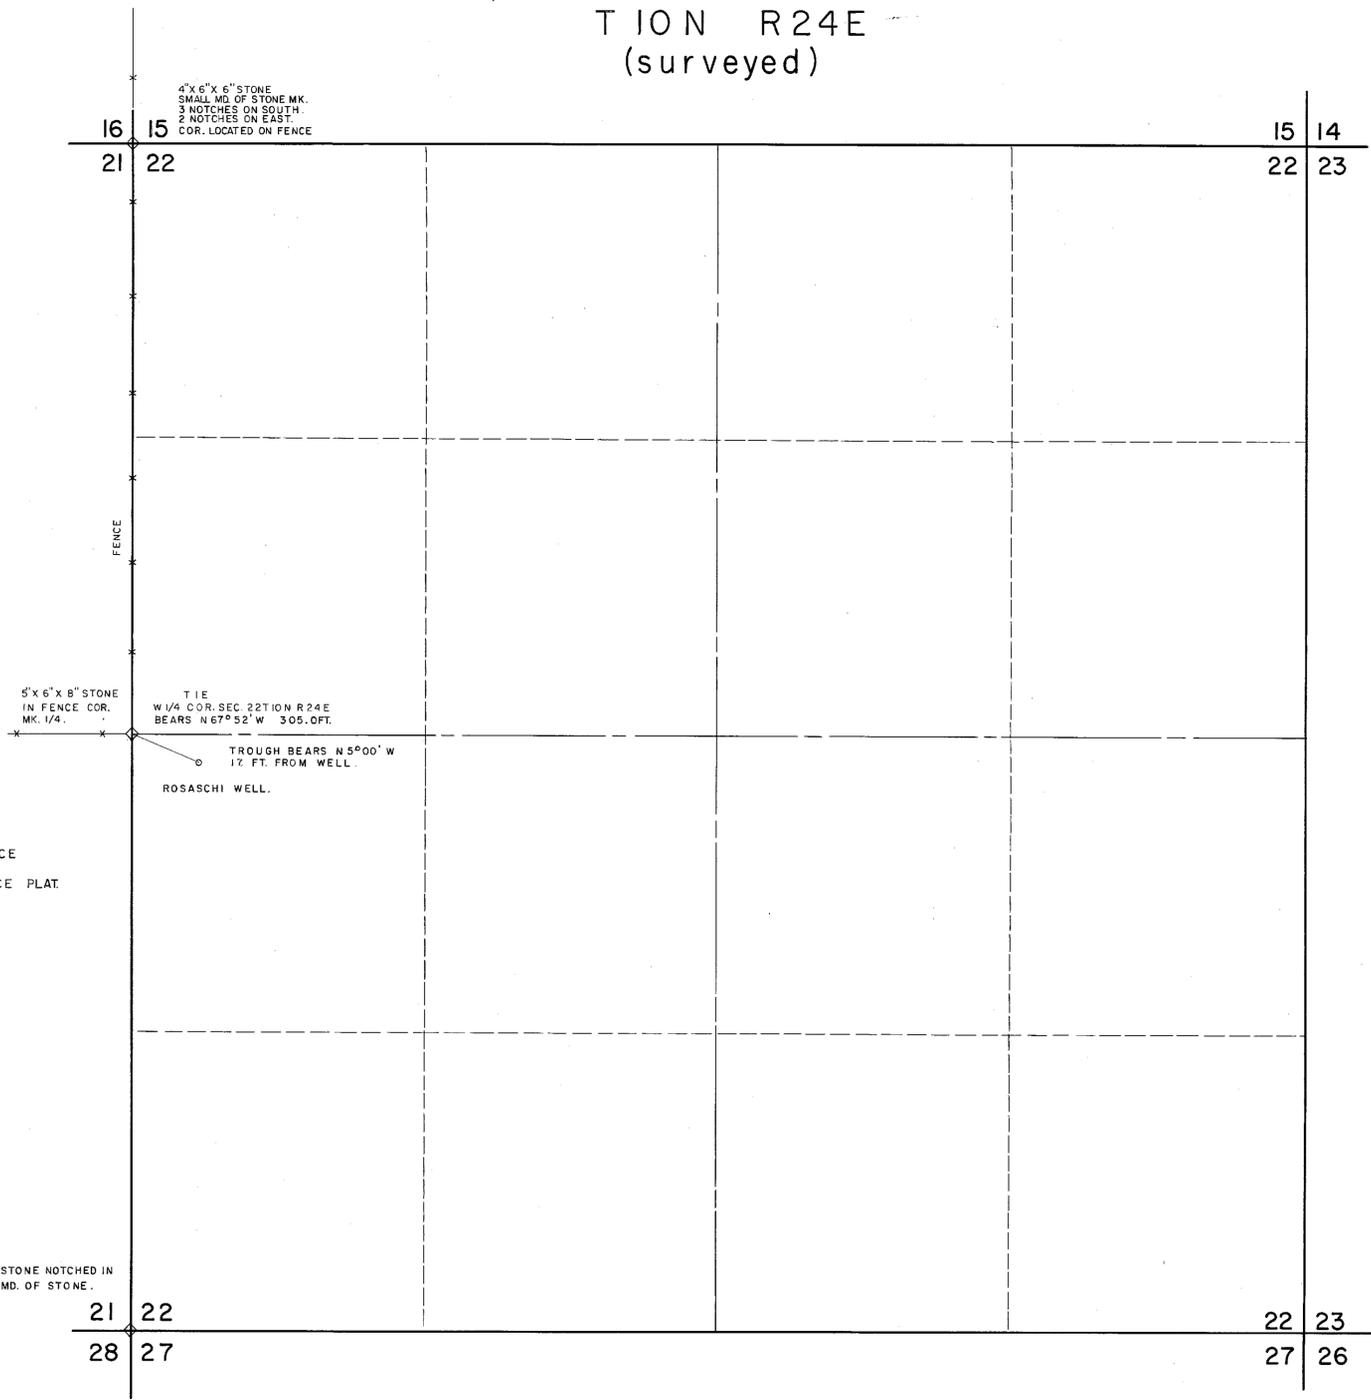
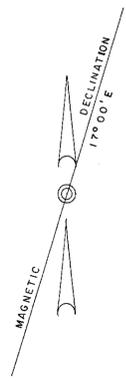


M. D. B. & M
T I O N R24E
(surveyed)

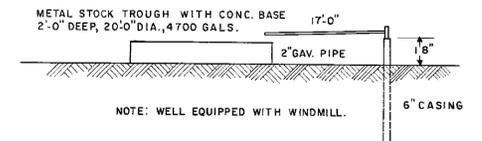

BEARING SOURCE
GENERAL LAND OFFICE PLAT.


STATE OF NEVADA
COUNTY OF LYON

I, John W. Griswold, being first duly sworn, depose and say that this map, consisting of one sheet, has been correctly drawn to the designated scale from field notes of a survey made by me, on the 20 day of MAY, 1963; that it truly and correctly represents the location and extent of the works used to divert water from Rosaschi Well in Mineral County, by Dept. of Interior Bureau of Land Management, for stock watering purposes. That the proposed point of diversion, the approximate location and size of conduit, place and manner of use, and the location and names of all other works or streams which are crossed by, or connected with the said works, are fully and correctly designated thereon.

John W. Griswold
STATE WATER RIGHT SURVEYOR

Subscribed and sworn to before me this 12th day
of May, 1963.

Mrs. Kelda Steward
NOTARY PUBLIC IN AND FOR
ORMSBY COUNTY, NEVADA

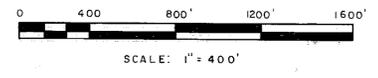

FILED
May 15, 1963
STATE ENGINEER'S OFFICE

RECEIVED
MAY 15 PM 1 49
STATE ENGINEER'S OFFICE

TO
ACCOMPANY APPLICATION TO WATER
FOR STOCK WATERING
BY
UNITED STATES DEPARTMENT OF THE INTERIOR
BUREAU OF LAND MANAGEMENT
FROM
ROSASCHI WELL

CERTIFICATE No. 5712 ISSUED April 8, 1964

9/11
10-4

21277