


T. 12 N., R. 62 E., M.D.B. & M.

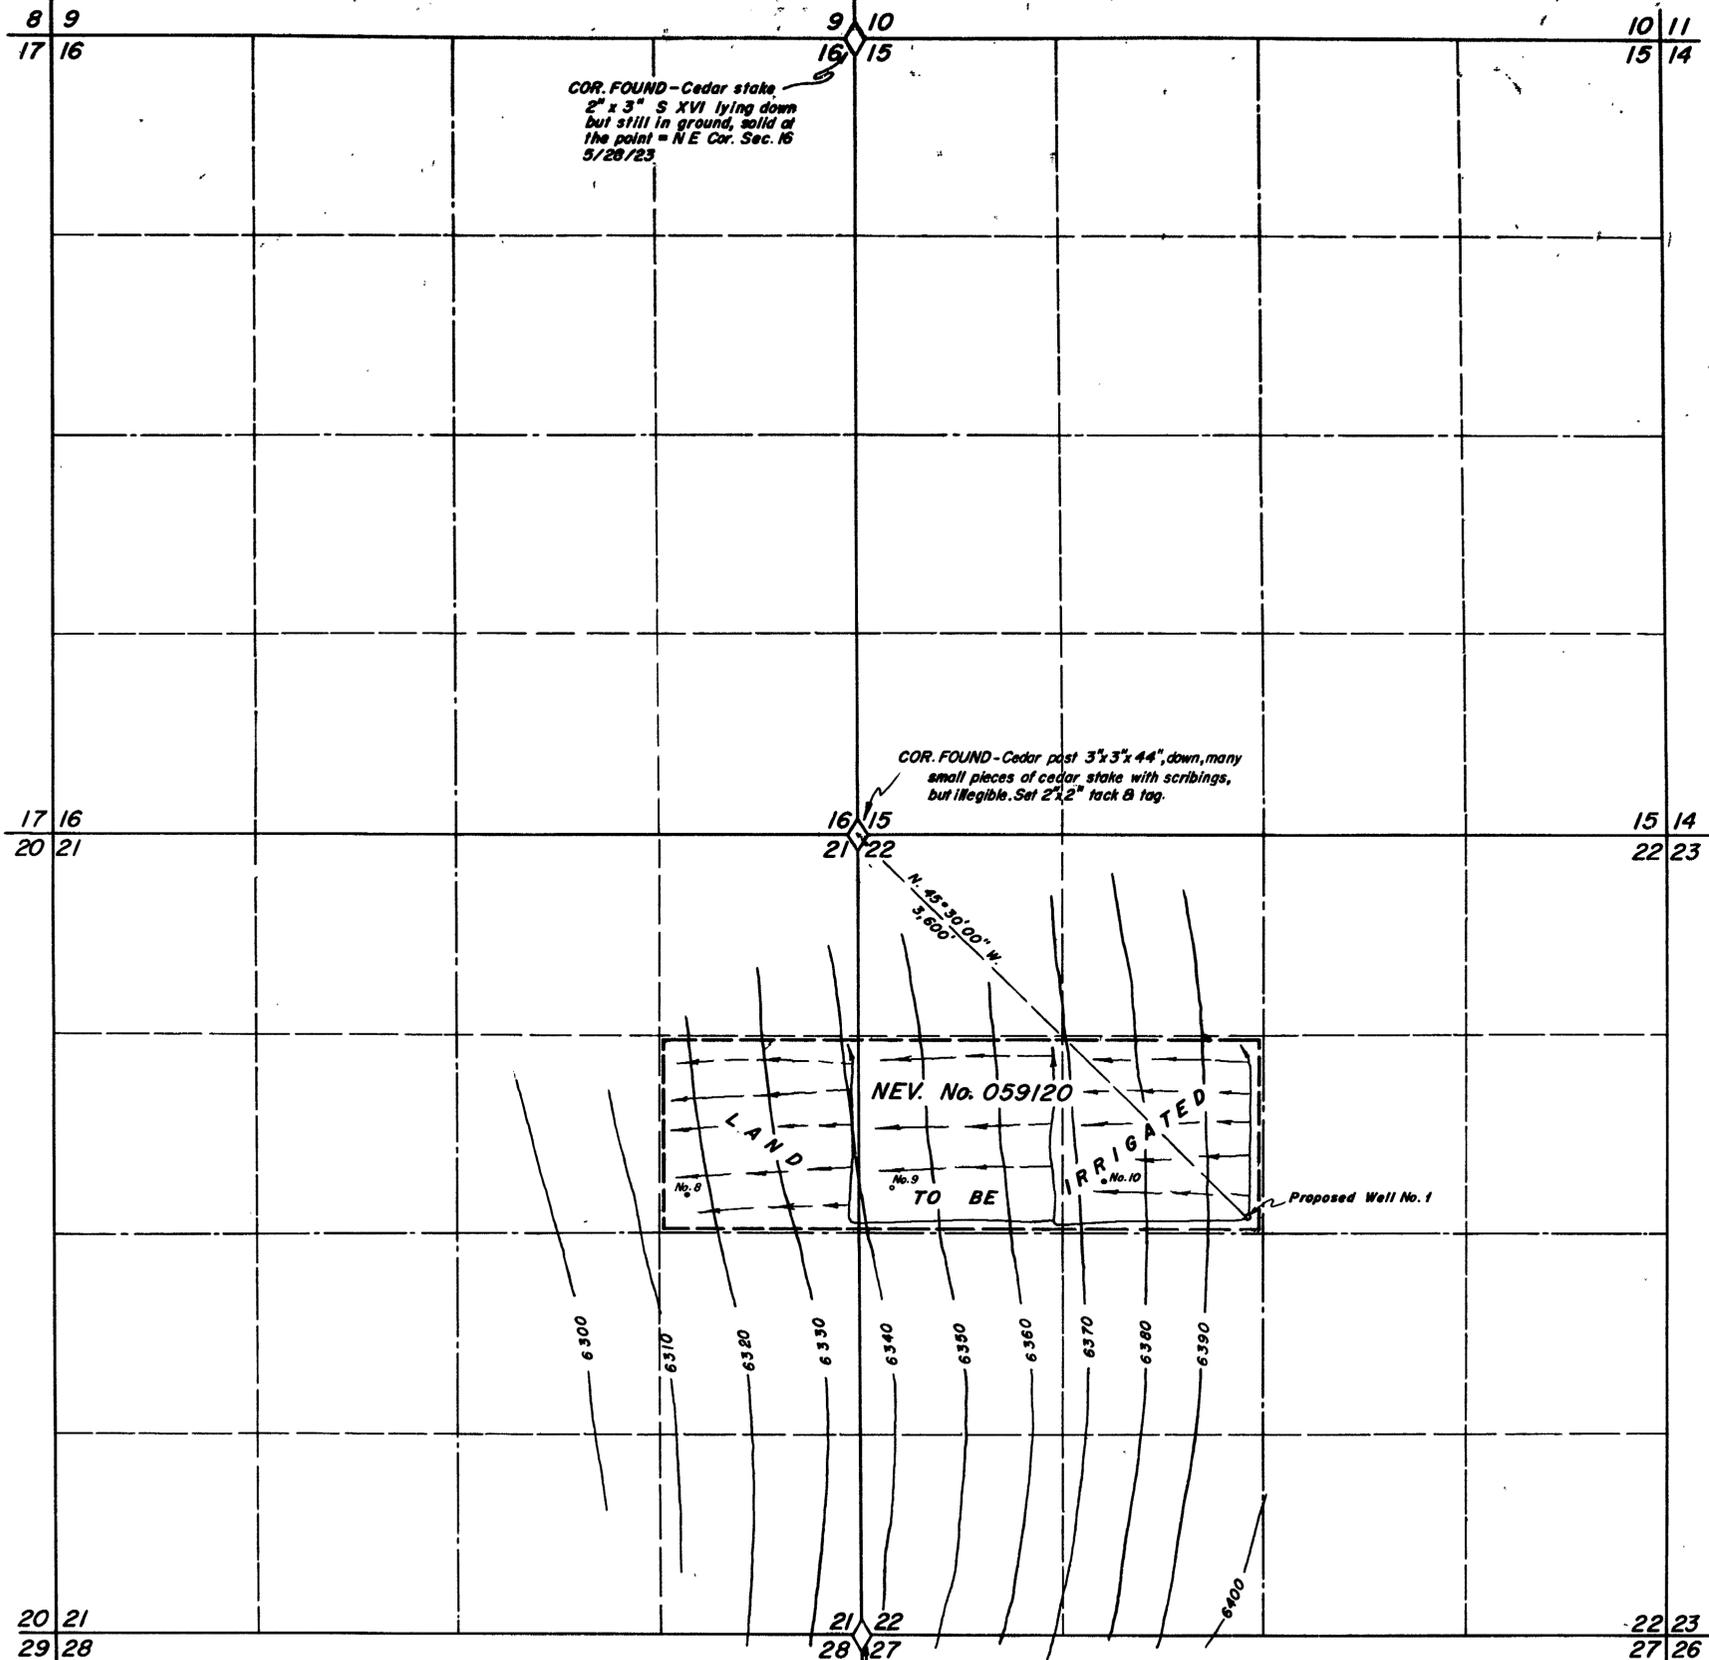

COR. FOUND - Cedar stake
2" x 3" S XVI lying down
but still in ground, solid at
the point - N.E. Cor. Sec. 16
5/28/23

COR. FOUND - Cedar post 3"x3"x44", down, many
small pieces of cedar stake with scribings,
but illegible. Set 2"x2" tack & tag.

NEV. No. 059120
LAND TO BE IRRIGATED

COR. FOUND - Cedar post 3 1/2' high
D.G. Metal Marker south side
12 N., 62 E. 21|22
6/9/51 28|27

STATE OF NEVADA
County of White Pine

I, Robert W. Millard, being first duly sworn, depose and say that this map, consisting of one sheet, has been correctly drawn to the designated scale from field notes of a survey made under my supervision and direction between the 9th and 11th days of October, 1962 that it truly and correctly represents the proposed location and extent of the works used to divert water from Underground Sources in White Pine County, by

Colleen I. Scow
for irrigation purposes. That the proposed point of diversion, the approximate location and size of the diverting channel, all reservoirs or basins, the location and names of all other works which will cross or connect with the proposed works, and the boundary of all lands, showing by 40-acre subdivisions the areas proposed to be irrigated, are fully and correctly designated thereon.

Robert W. Millard
State Water Right Surveyor


Subscribed and sworn to before me this

day of

Notary Public in and for White Pine County, Nevada

My commission expires Dec. 16, 1963

LEGEND:
Soil Samples - No. 10

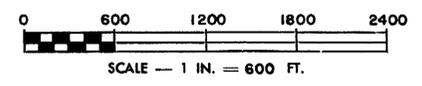

Revised - 5/17/63

FILED
May 21, 1963
STATE ENGINEER'S OFFICE

MAP TO ACCOMPANY APPLICATION
TO APPROPRIATE WATER
IRRIGATION & DOMESTIC
FOR
BY
COLLEEN I. SCOW
FROM
UNDERGROUND SOURCE
SURVEYED BY
F. W. MILLARD & SON
ELY, NEVADA

STATE ENGINEER
OFFICE

Ties Corrected 2/20/63 by REG

21291 D-219