


T. 18 N., R. 65 E., M.D.B. 8 M.

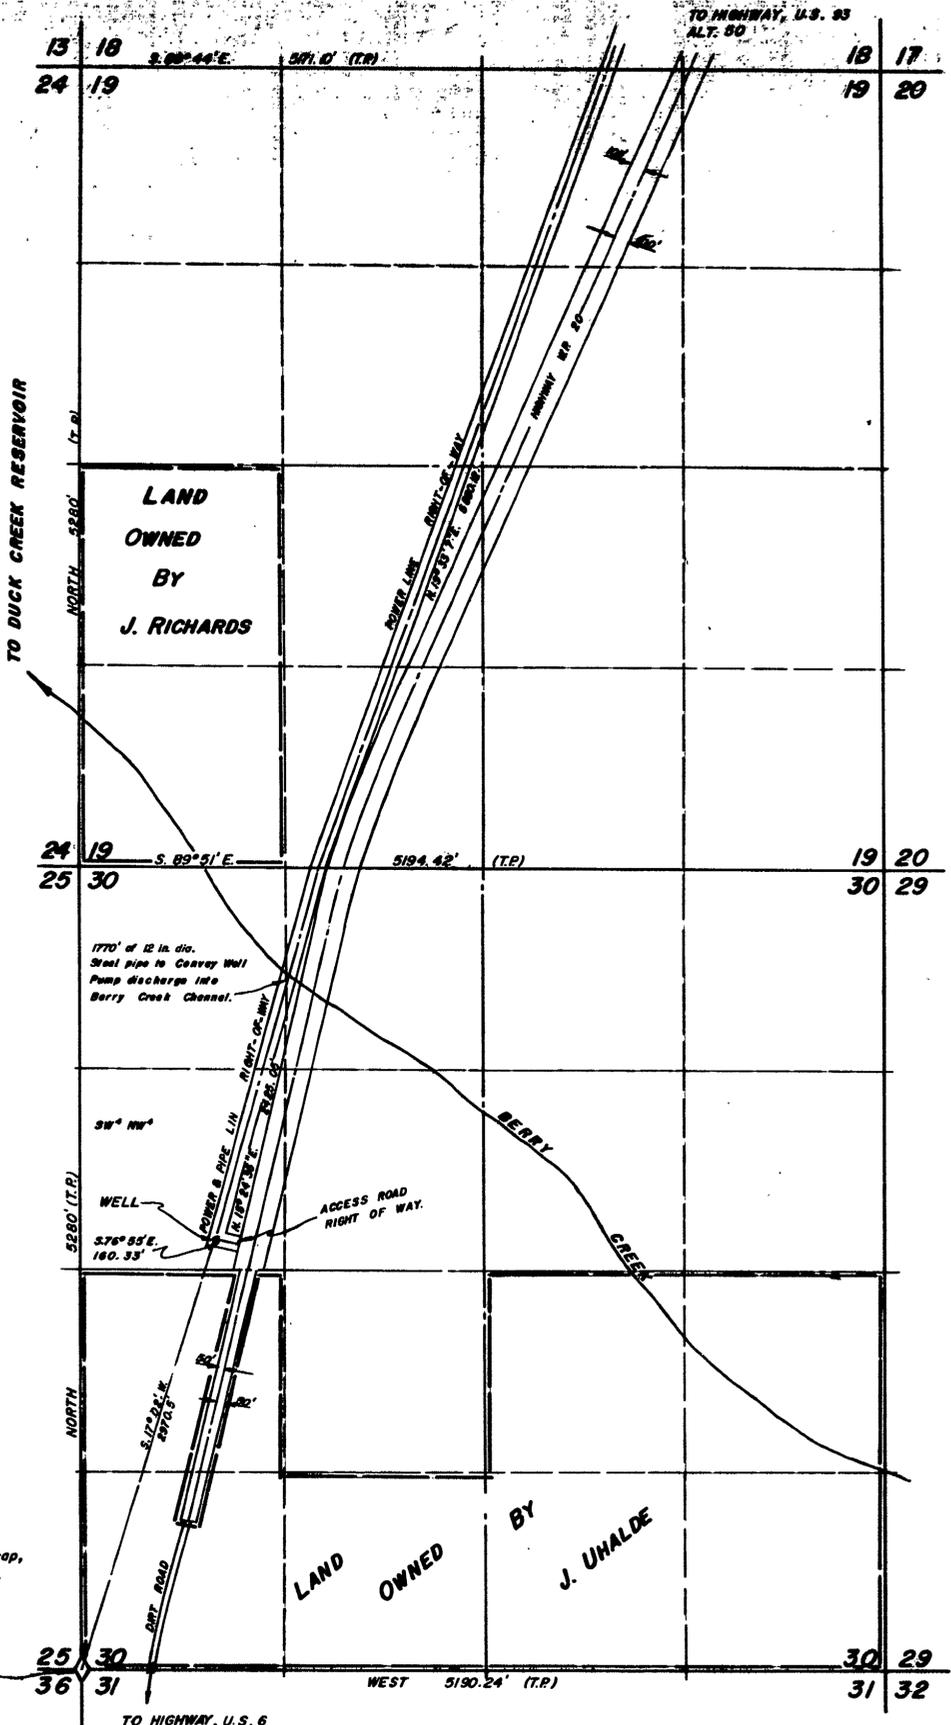


COR. FOUND - GLO Brass cap,
stamped: T. 18 N. R. 65 E.
and stone pile S25 S30
with 6"x6" post. S36 S37
1943

STATE OF NEVADA }
County of White Pine } ss.

I, Robert W. Millard, being first duly sworn, depose and say that this map, consisting of one sheet, has been correctly drawn to the designated scale from field notes of a survey made under my supervision and direction between the 23rd and 25th days of May, 1963 that it truly and correctly represents the proposed location and extent of the works used to divert water from an Underground Source in White Pine County by Kennecott Copper Corporation for Mining, Milling and Domestic purposes. That the proposed point of diversion and return, the location of the mill, the approximate size and capacity of the diverting conduit, and the location and names of all other works or streams which are crossed by or connected with said works, are fully and correctly designated hereon.

Subscribed and sworn to before me this _____ day of _____
Beth H. Reed
Notary Public in and for White Pine County, Nevada
My commission expires March 19, 1967.

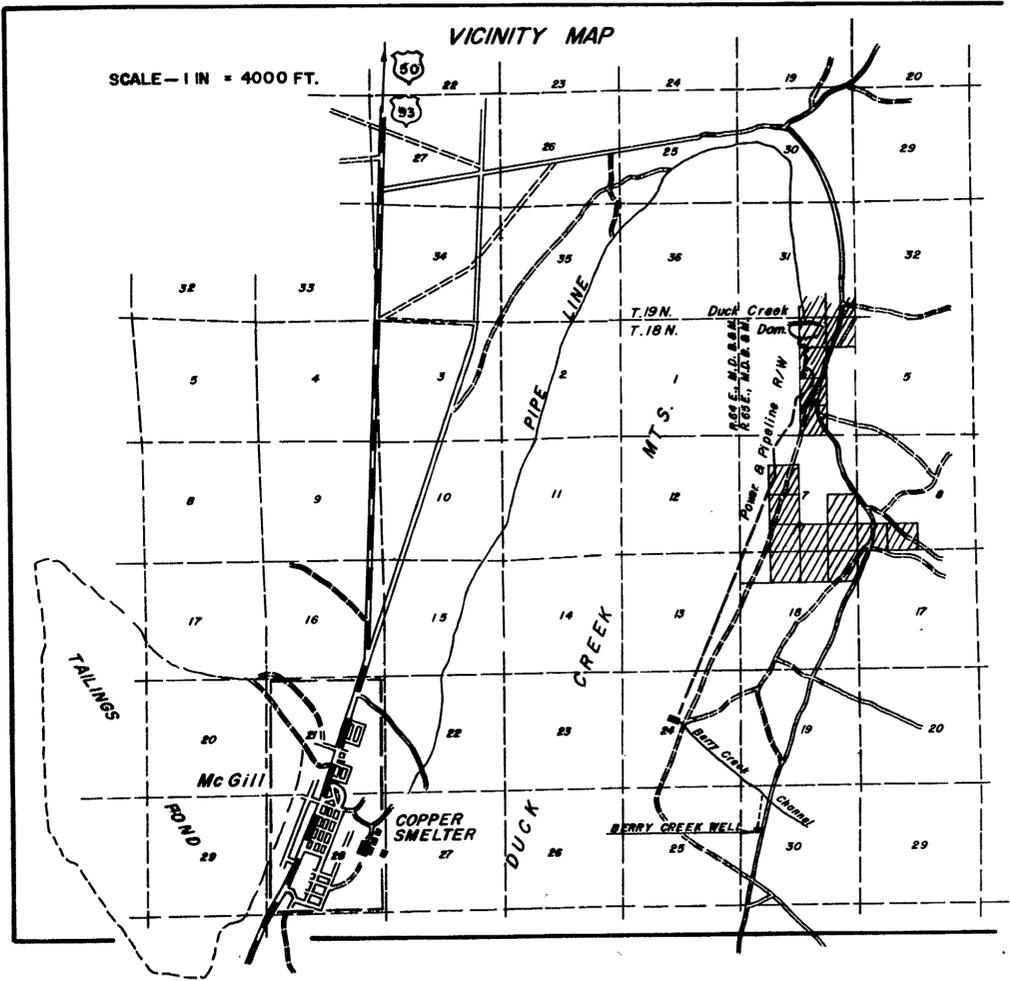

NOTE:
Well file made under supervision of H.C. Conrad, Engineer, K.C.C. on April, 1963 and checked under supervision of R.W. Millard on May 24, 1963.

OFFICE STATE ENGINEER
JUN 26 AM 11 50

FILED
June 26, 1963
STATE ENGINEER'S OFFICE

MAP TO ACCOMPANY APPLICATION
TO APPROPRIATE WATER
FOR MINING, MILLING, & DOMESTIC
BY KENNECOTT COPPER CORPORATION
FROM UNDERGROUND SOURCE
SURVEYED BY R.W. MILLARD & SON ELY, NEVADA

21370