

STATE OF NEVADA } ss.
 County of White Pine }

I, Robert W. Millard, being first duly sworn, depose and say that this map, consisting of one sheet, has been correctly drawn to the designated scale from field notes of a survey made under my supervision and direction between the 11th and 13th days of September, 1963 that it truly and correctly represents the proposed location and extent of the works used to divert water from Underground Sources in Eureka County, by Elaine B. Johnson for domestic and irrigation purposes. That the proposed point of diversion, the approximate location and size of the diverting channel, all reservoirs or basins, the location and names of all other works which will cross or connect with the proposed works, and the boundary of all lands, showing by 40-acre subdivisions the areas proposed to be irrigated, are fully and correctly designated thereon.



Robert W. Millard
 State Water Right Surveyor

Subscribed and sworn to before me this 17th day of September, 1963

Lois Carter
 Notary Public in and for White Pine County, Nevada

My commission expires January 8, 1965

T.20N., R.53E., M.D.B. & M.

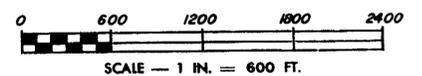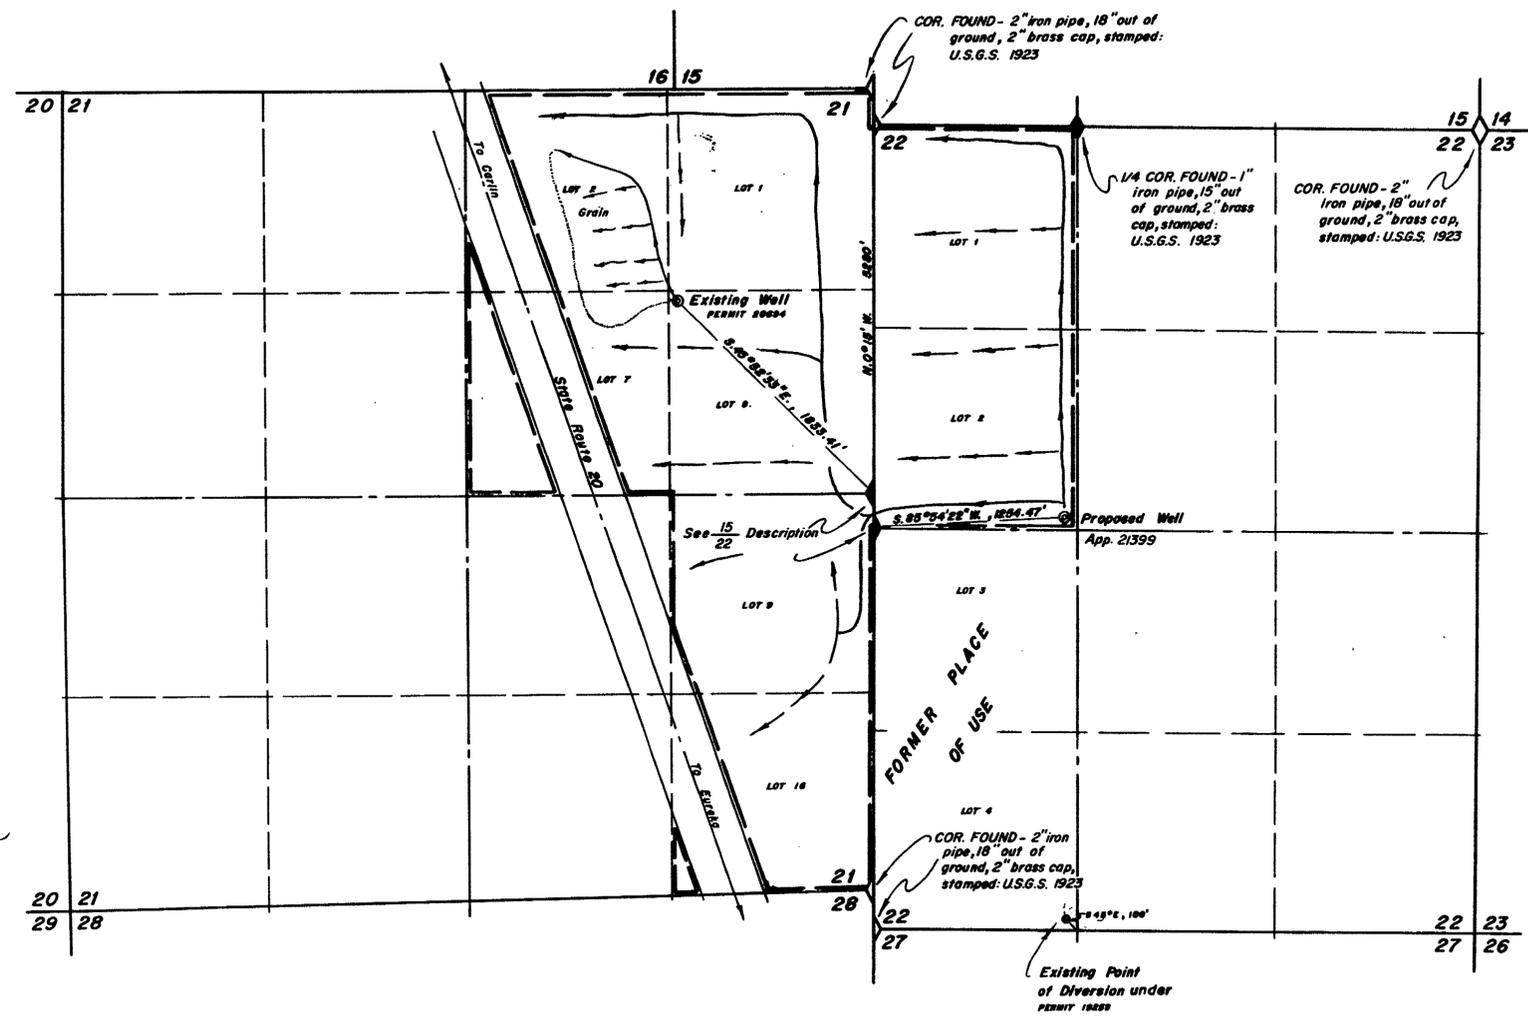

FILED
 OCT 18 1963
 STATE ENGINEER'S OFFICE

STATE ENGINEER

1963 OCT 18 AM 10 27

STATE ENGINEER

1963 SEP 20 AM 10 10

MAP TO ACCOMPANY APPLICATION
 TO CHANGE POINT OF DIVERSION
 PLACE AND MANNER OF USE
 UNDER PERMIT NO. 19259
 FOR **IRRIGATION & DOMESTIC**
 BY **ELAINE B. JOHNSON**
 FROM **UNDERGROUND SOURCES**
 SURVEYED BY F. W. MILLARD & SON ELY, NEVADA

Returned for correction 11-12-63

21399 21399