




STATE OF NEVADA }  
COUNTY OF ORMSBY } s.s.

I, Walter G. Field, being first duly sworn, depose and say that this map, consisting of one sheet has been correctly drawn to the designated scale from field notes of a survey made by me on the 4th day of September, 1963; that it truly and correctly represents the proposed location and extent of the works used to divert water from Red Wing Spring, in Storey County, by Consolidated Chollar Industries for irrigation and domestic purposes. That the proposed point of diversion, the approximate location and size of the diverting channel, all reservoirs or basins, the location and names of all other works which will cross or connect with the proposed works, and the boundary of all lands, showing by 40-acre subdivisions the areas to be irrigated, are fully and correctly designated thereon.

*Walter G. Field*  
State Water Right Surveyor

Subscribed and sworn to before me this 6<sup>th</sup> day of February, 1964.

*Ma Helen Sheppard*  
Notary Public in and for Ormsby County, Nevada  
My Commission Expires July 1, 1965

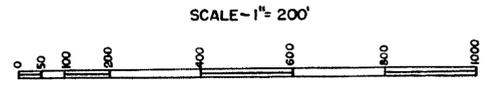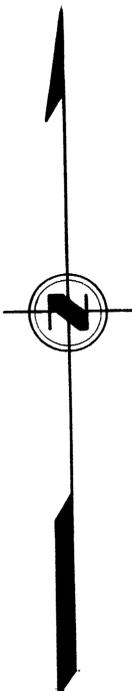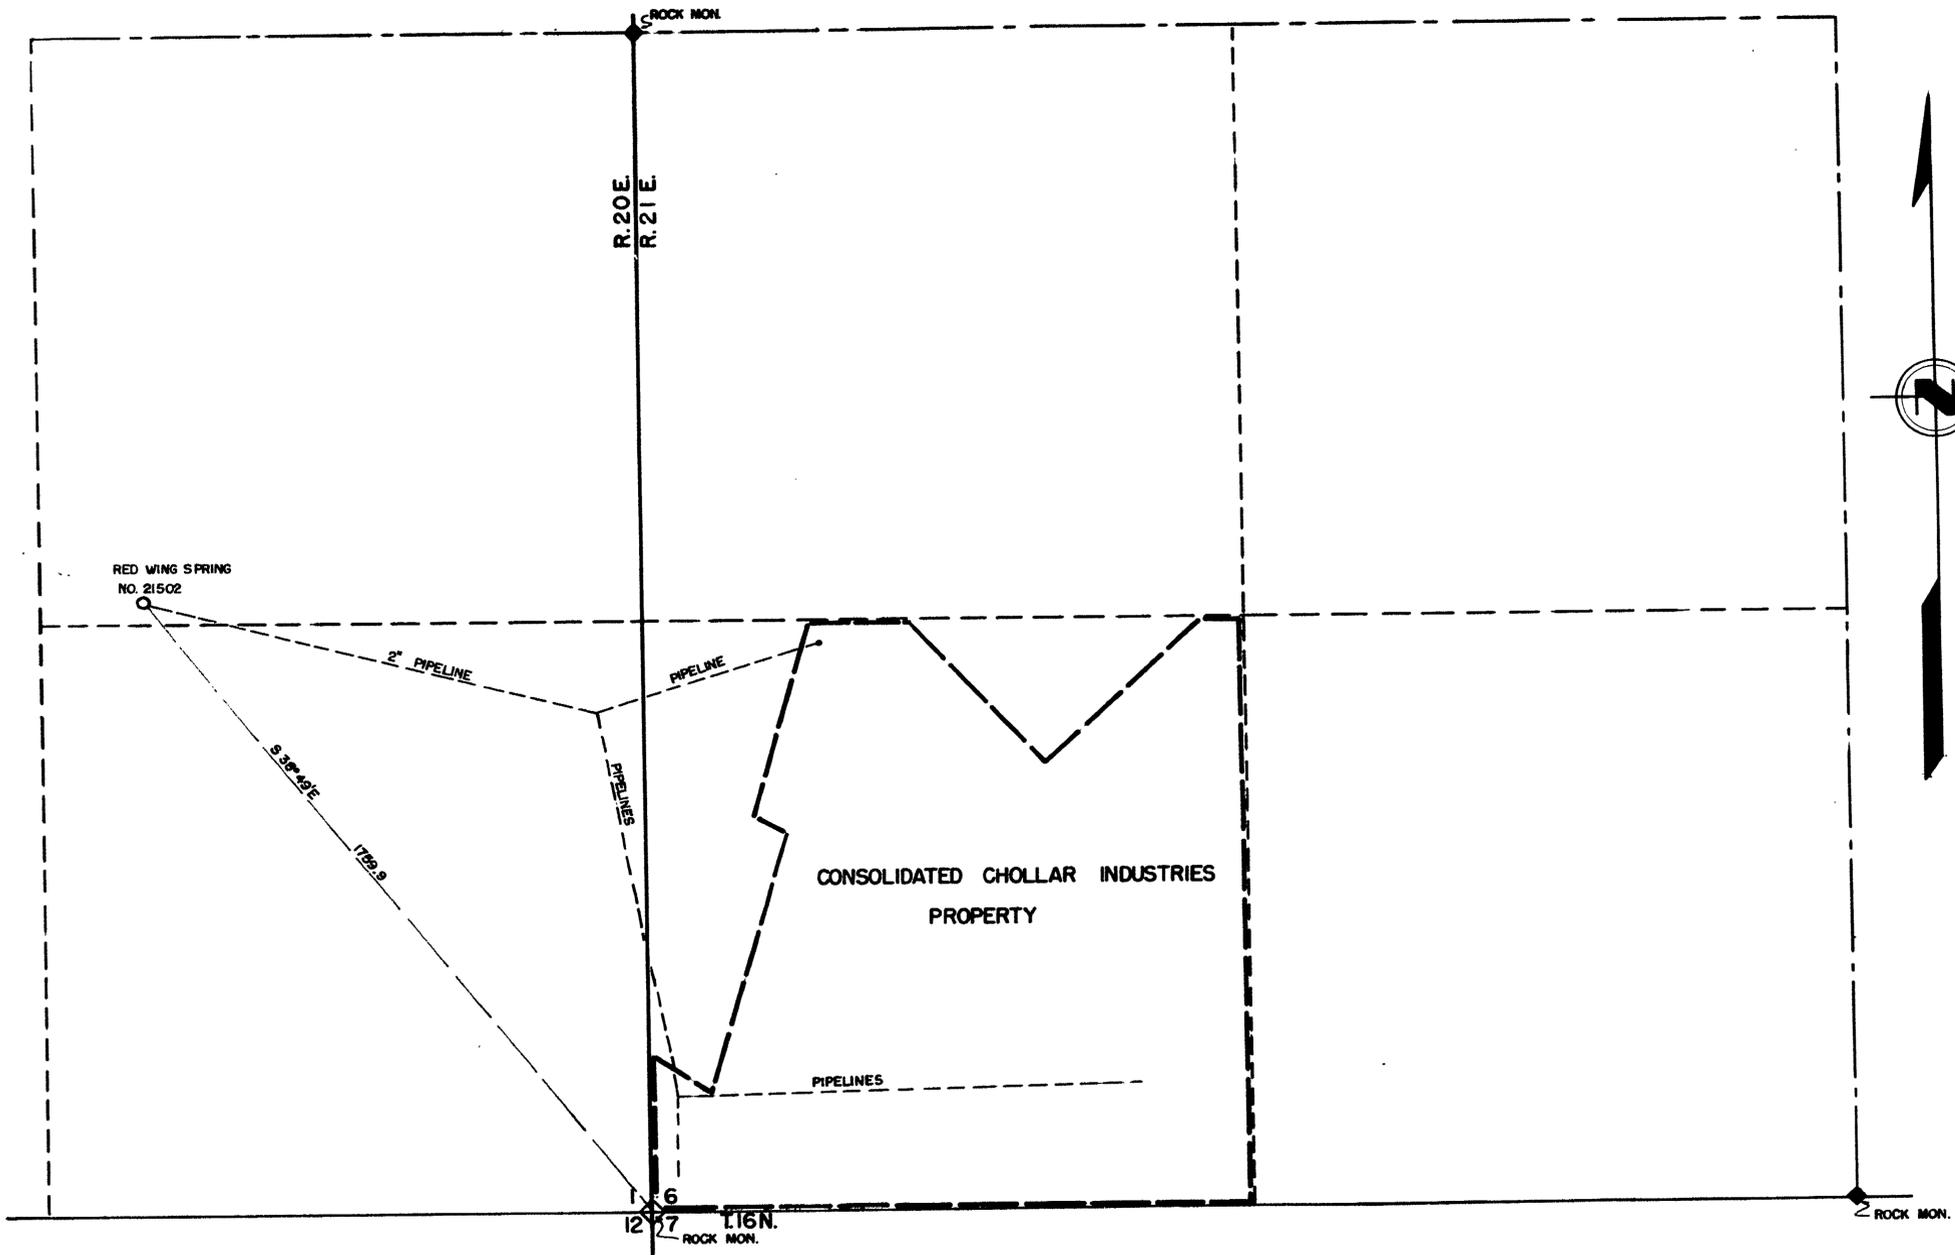

MAP  
TO ACCOMPANY APPLICATION TO  
APPROPRIATE WATER FOR  
IRRIGATION AND DOMESTIC BY  
CONSOLIDATED CHOLLAR INDUSTRIES  
FROM REDWING SPRING

FILED  
Feb. 6, 1964  
STATE REGISTRAR'S OFFICE

FEB 6 PM 2 02

21502