

STATE OF NEVADA
County of White Pine ss.


I, Robert W. Millard, being first duly sworn, depose and say that this map, consisting of one sheet, has been correctly drawn to the designated scale from field notes of a survey made under my supervision and direction between the 29th day of Sept. and the 2nd day of Oct., 1963 that it truly and correctly represents the proposed location and extent of the works used to divert water from Undergroud Sources in Nye County, by Sanford A. Bunce for domestic and irrigation purposes. That the proposed point of diversion, the approximate location and size of the diverting channel, all reservoirs or basins, the location and names of all other works which will cross or connect with the proposed works, and the boundary of all lands, showing by 40-acre subdivisions the areas proposed to be irrigated, are fully and correctly designated thereon.

[Signature]
State Water Right Surveyor


Subscribed and sworn to before me this 14th day of October 1963

[Signature]
Notary Public in and for White Pine County, Nevada

JAMES R. PRINCE, Notary Public
My commission expires Feb. 2, 1966

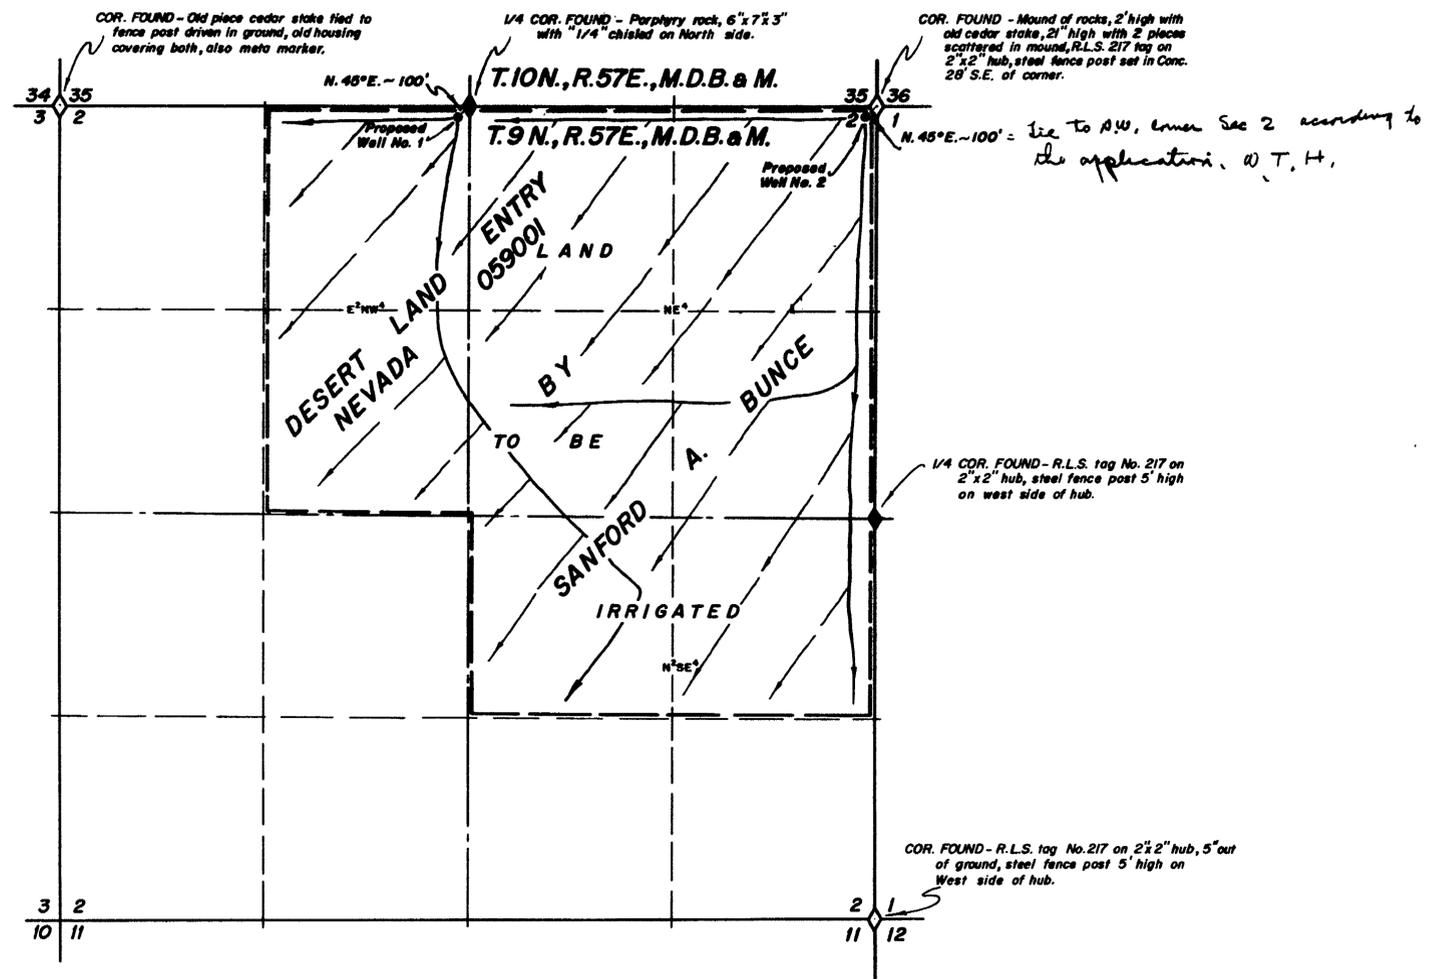

Description of Desert Land Entry By Sanford A. Bunce
T. 9 N., R. 57 E., M.D.B. & M.,
Sec. 2 - E. NW 1/4; NE 1/4; N. SE 1/4

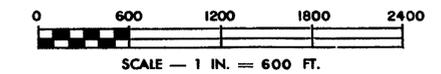

STATE ENGINEER
1963 OCT 16 AM 9 59

FILED
Oct. 16, 1963
STATE ENGINEER S. 397

MAP TO ACCOMPANY APPLICATION
TO APPROPRIATE WATER
IRRIGATION & DOMESTIC
FOR
BY
SANFORD A. BUNCE
FROM
UNDERGROUND SOURCES
SURVEYED BY
F. W. MILLARD & SON
ELY, NEVADA

21579

D-309