



STATE OF NEVADA  
KEY MAP

APPLICATION N° 21657

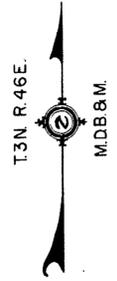

APPLICATION N° 21657

36	31	32	33	34	35	36	31
1	6	5	4	3	2	1	6
12	7	8	9	10	11	12	7
13	18	17	16	15	14	13	18
24	19	20	21	22	23	24	19
25	30	29	28	27	26	25	30
36	31	32	33	34	35	36	31
1	6	5	4	3	2	1	6

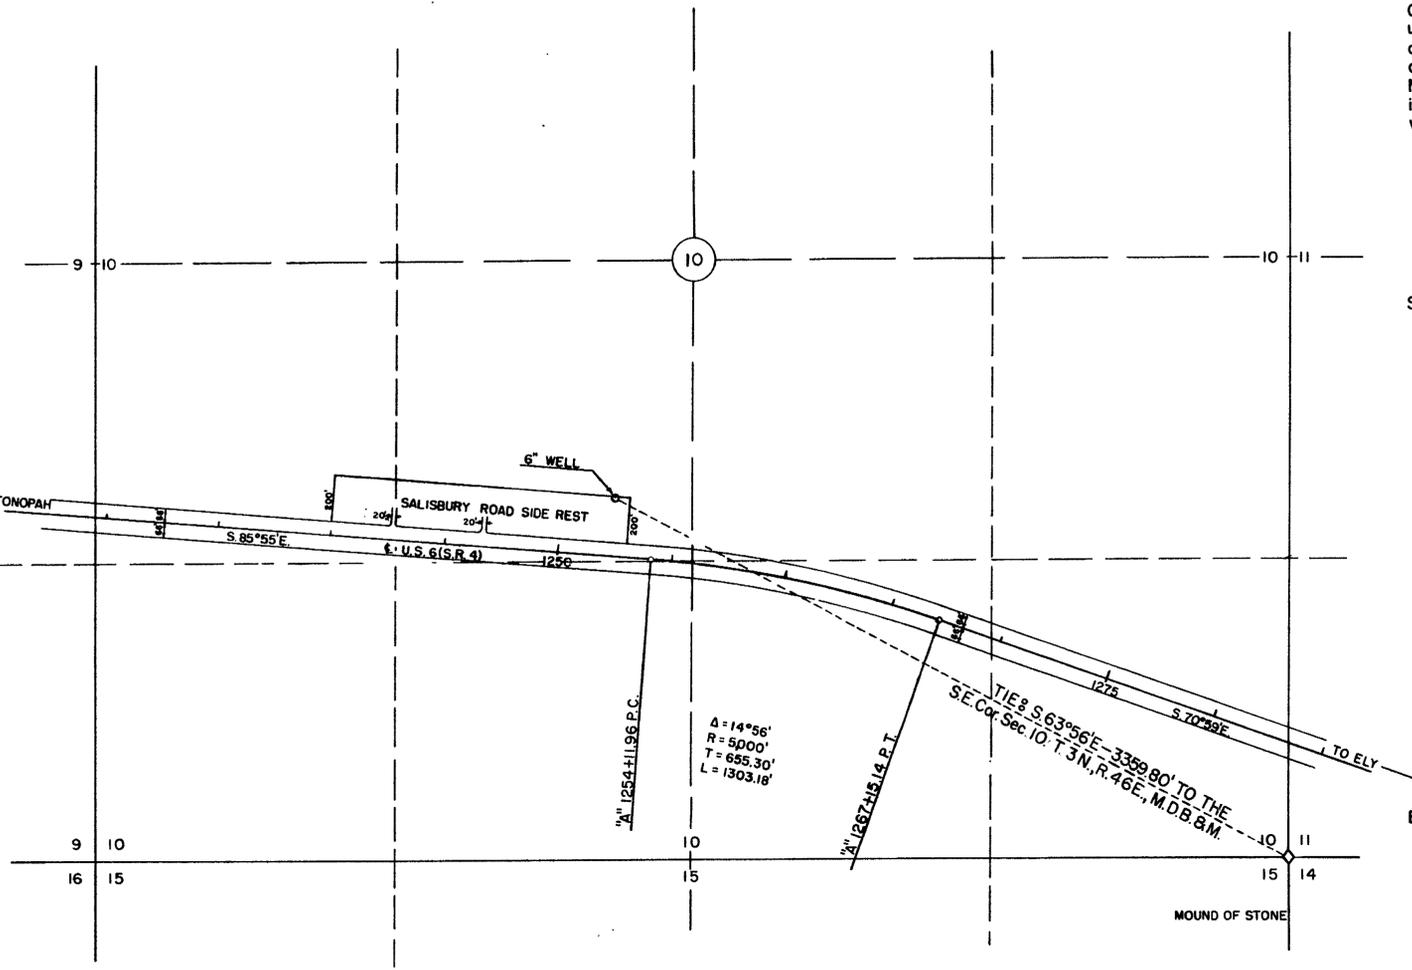


STATE OF NEVADA  
COUNTY OF ORMSBY

I, Glen S. Stevens, being first duly sworn, depose and say that this map has been correctly drawn to the designated scale by forces under my direction, from field notes of a survey made between the 27 day of JUNE and the 28 day of JUNE, 1963. That it truly and correctly represents the location and extent of the works to be used to divert water from underground sources in NYE County by the Nevada State Highway Department for domestic purposes under application N° 21657. That the point of diversion, the location of the diverting device, the location and extent of lands owned or controlled by the applicant upon which water applied for under application N° 21657 is to be used, together with the area and kind of culture in each 40-acre subdivision, and the location and names of all other works or streams which are

*Glen S. Stevens*  
STATE WATER RIGHT SURVEYOR

Subscribed and sworn to before me this 29 day of November, 1963

*Frank R. Bernay*  
Notary Public in and for Clark County, Nevada  
My Commission expires March 8, 1966

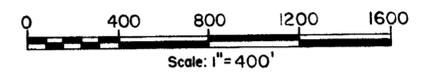

TRACED: A.D.Y.  
CHECKED: *[Signature]*

STATE ENGINEER  
1963 DEC 3 PM 1 30  
**FILED**  
DEC 3, 1963  
STATE ENGINEER'S OFFICE  
CERTIFICATE No. 5761 ISSUED  
Aug. 31, 1964

MAP  
TO ACCOMPANY APPLICATION N° 21657  
TO APPROPRIATE WATER  
FROM UNDERGROUND SOURCES  
6" DRILLED AND CASED WELL  
COUNTY, NEVADA  
FOR DOMESTIC PURPOSES BY THE  
NEVADA STATE HIGHWAY DEPARTMENT  
SCALE: 1"=400'  
DATE: NOVEMBER, 1963

21657