
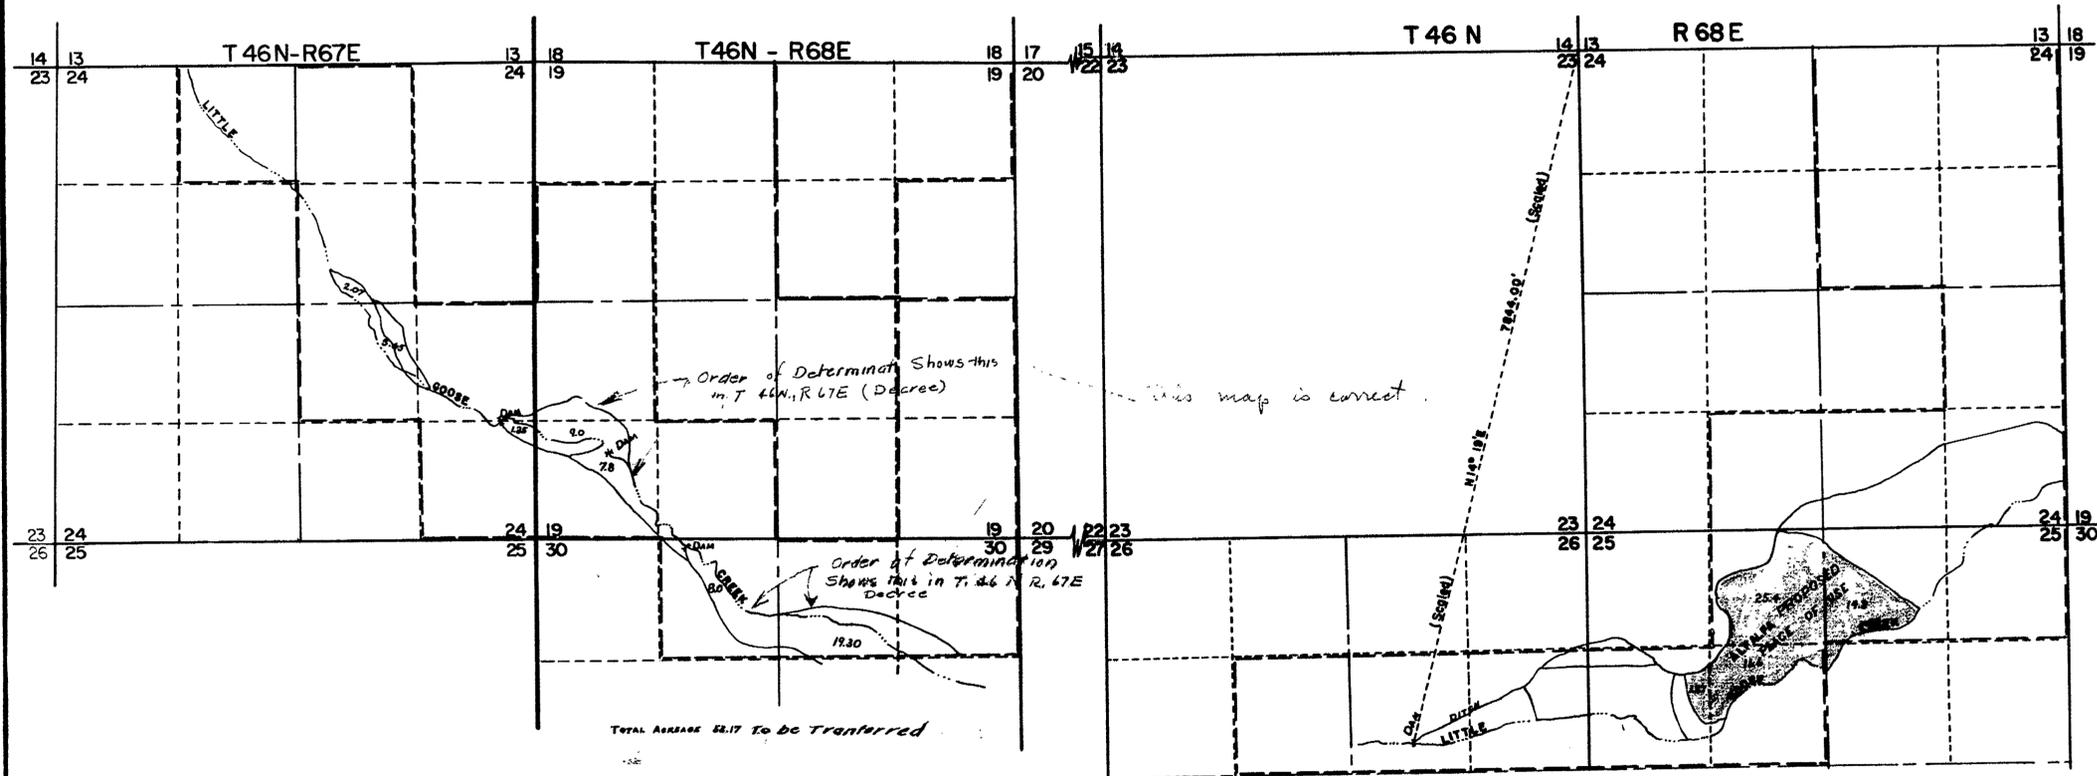


| SECTION | SUBDIVISION   | TRAMP | RANGE | CULTIVATED ACREAGE | DESCRIPTION OF CULTURE | DATE OF FIRST CULTURE |
|---------|---------------|-------|-------|--------------------|------------------------|-----------------------|
| 23      | NE 1/4 NW 1/4 | 29    | 68    | 28.5               | ALFALFA                |                       |
|         | SE 1/4 NW 1/4 | "     | "     | 11.8               | "                      |                       |
|         | SW 1/4 NW 1/4 | "     | "     | 12.7               | "                      |                       |
|         | NE 1/4 SE 1/4 | "     | "     | 14.3               | "                      |                       |
| TOTAL   |               |       |       | 58.17              |                        |                       |

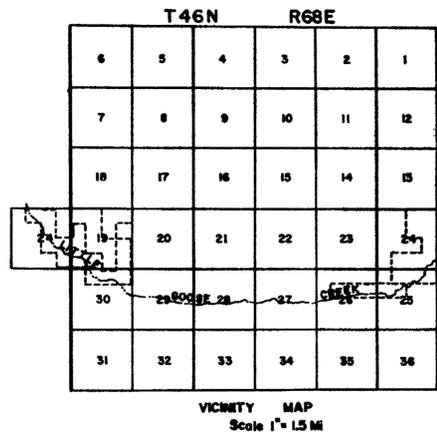


STATE OF NEVADA ss  
COUNTY OF ELKO

I, W. H. Settelmeyer, being first duly sworn, depose and say that this map, consisting of one sheet, has been correctly traced under my supervision on the 28 day of March, 1964, from a map on file with the Fourth Judicial District Court, of the State of Nevada in and for the County of Elko, in support of Proof 01414, in the Matter of the Determination of the Relative Rights in and to the waters of Goose Creek and its tributaries in Elko County, that it truly and correctly represents the proposed location and extent of the works used to divert water from Little Goose Creek by Ray Bedke and Ray C. Bedke for Irrigation Purposes. That the proposed point of diversion, the approximate location and size of the diverting channel, all reservoirs or basins, the locations and names of all other works which will cross or connect with the proposed works, and the boundary of all lands, showing by 40-acre subdivisions the areas proposed to be irrigated, are fully designated thereon.

*W. H. Settelmeyer*  
STATE WATER RIGHT SURVEYOR

Subscribed and sworn to before me this 1<sup>st</sup> day of April, 1964.

*Frank Dainoff*  
NOTARY PUBLIC in and for ELKO COUNTY, NEVADA MY COMMISSION EXPIRES 2/3/67

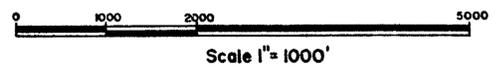

**MAP**  
TO ACCOMPANY APPLICATION TO CHANGE POINT OF DIVERSION AND PLACE OF USE OF A PORTION OF WATER UNDER PROOF 01414 OF LITTLE GOOSE CREEK FOR IRRIGATION BY RAY BEDKE & RAY C. BEDKE

CERTIFICATE No. 6796 ISSUED 10-1-68  
APRIL 6, 1964  
**FILED**

21763