


COR. FOUND - (1/2" x 1 1/2" x 16" above ground with 5" x 5" post, painted white, with T & R. M-B, Pg 4 (1908).

T. 18N., R. 64E., M.D.B. & M.

T. 17N., R. 64E., M.D.B. & M.

1/4 COR. FOUND - 4" x 4" post 2' long x 2' in ground.

COR. SET - 2" pipe, 48" long, 3' in ground, stamped T 17 N. 6 5 7 8 R. 64 E. F.W.M. & Son 5/9/60

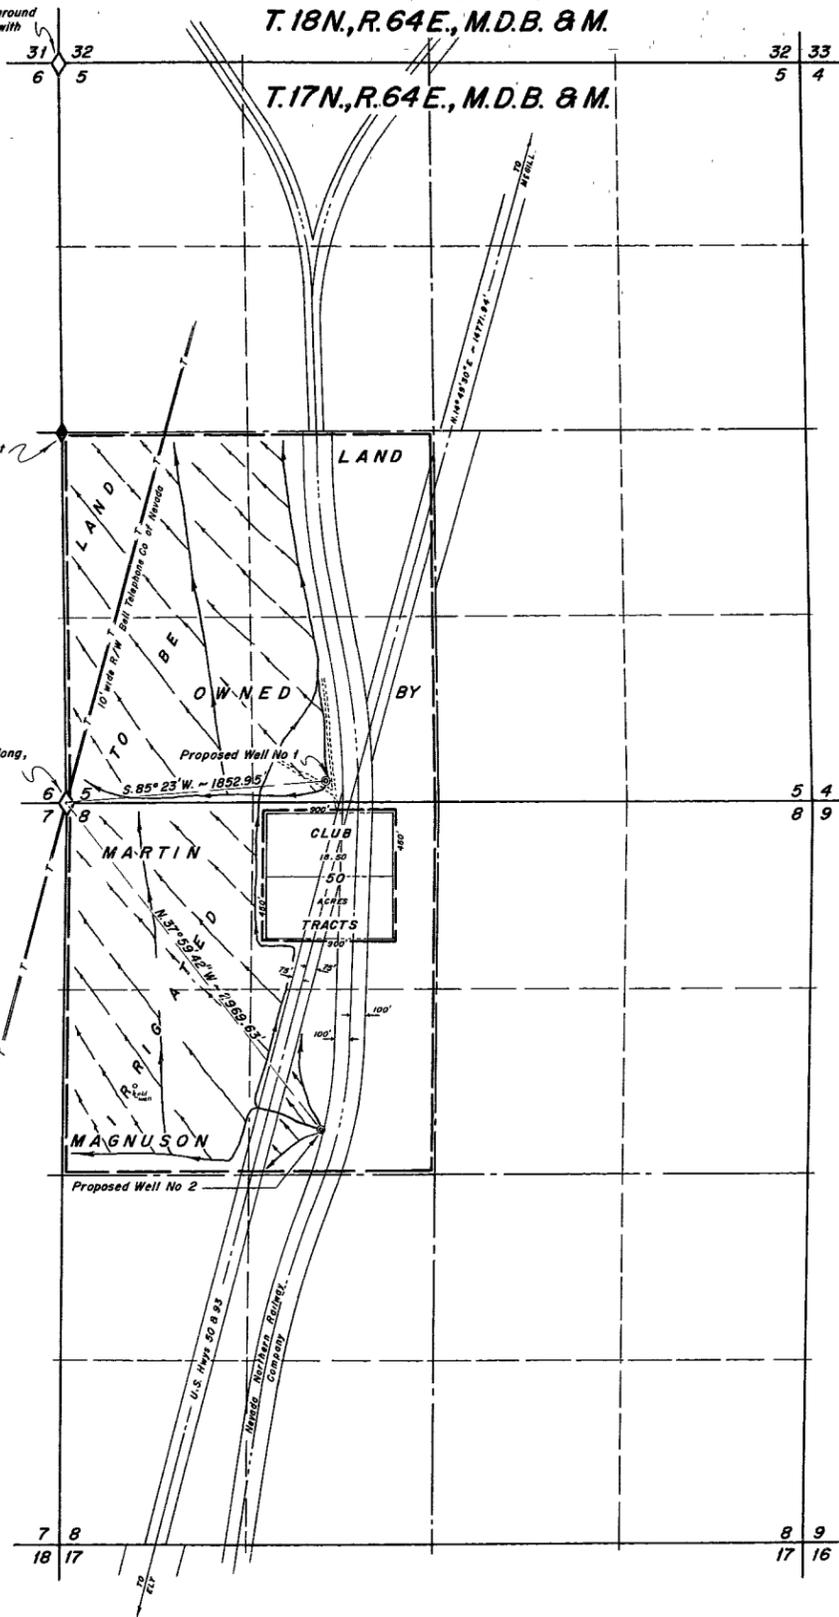

STATE OF NEVADA } ss.
County of White Pine }


I, Robert W. Millard, being first duly sworn, depose and say that this map, consisting of one sheet, has been correctly drawn to the designated scale from field notes of a survey made under my supervision and direction between the 29th and 31st days of January, 1964, that it truly and correctly represents the proposed location and extent of the works used to divert water from underground sources in White Pine County by Martin Magnuson for irrigation and domestic purposes. That the proposed point of diversion, the approximate location and size of the diverting channel, all reservoirs or basins, the location and names of all other works which will cross or connect with the proposed works, and the boundary of all lands, showing by 40-acre subdivisions the areas proposed to be irrigated, are fully and correctly designated thereon.

Robert W. Millard
State Water Right Surveyor

Subscribed and sworn to before me this 4th day of Feb., 1964

James R. Prince
Notary Public in and for White Pine County, Nevada
My commission expires

JAMES R. PRINCE Notary Public
My Commission Expires Feb 2 1964

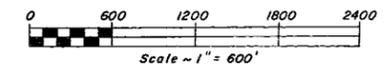

Feb 13, 1964

FEB 13 1964

MAP TO ACCOMPANY APPLICATION
TO APPROPRIATE WATER
FOR
IRRIGATION & DOMESTIC
BY
MARTIN MAGNUSON
FROM **UNDERGROUND SOURCES**
REGISTERED ENGINEERS F. W. MILLARD & SON LAND SURVEYORS
ELY & ELKO, NEVADA 1-30-64

91817 21816

0-341