


STATE OF NEVADA
 COUNTY OF ELKO ss

I, W. H. Settelmeyer, being first duty sworn, depose and say that this map, consisting of one sheet, has been correctly drawn to the designated scale from field notes of a survey made by me on the 17th day of February 1964 that it truly and correctly represents the proposed location and extent of the works used to divert water from an underground source in EUREKA COUNTY, by DOROTHY S. GALLAGHER for DOMESTIC and IRRIGATION purposes. That the proposed point of diversion, the approximate location and size of the diverting channel all reservoirs or basins, the location and names of all other works which will cross or connect with the proposed works, and the boundary of all lands, showing by 40-acre subdivisions the areas proposed to be irrigated, are fully and correctly designated thereon.

W. H. Settelmeyer
 STATE WATER RIGHT SURVEYOR

Subscribed and sworn to before me this 20th day of FEBRUARY, 1964.

Frank Weirauch
 NOTARY PUBLIC in and for ELKO
 COUNTY, NEVADA MY COMMISSION
 EXPIRES 2/3/67

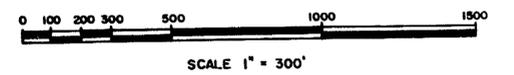

CHANGE POINT OF DIVERSION AND PLACE OF USE


MAP
 TO ACCOMPANY APPLICATION TO
 CHANGE ~~APPROPRIATE~~ POINT OF DIVERSION AND PLACE OF USE
 APPROPRIATE WATER FOR PERMIT 19252
 IRRIGATION & DOMESTIC
 BY
 DOROTHY S. GALLAGHER
 FROM AN UNDERGROUND SOURCE
 W-64003

FILED
 May 26, 1964
 STATE ENGINEER'S OFFICE

22315 → 21929

SECTION	SUBDIVISION	TNSP.	RANGE	CULTIVATED ACREAGE	DESCRIPTION OF CULTURE	DATE OF FIRST CULTURE
APLN No. 21929	28 NE 1/4 NW 1/4	21N	53E	40.0	GRAIN	
-	NW 1/4 NW 1/4	-	-	38.8	-	
-	SE 1/4 NW 1/4	-	-	40.0	-	
-	SW 1/4 NW 1/4	-	-	38.8	-	
	TOTAL			157.6		
APLN No. 22315	28 NE 1/4 SW 1/4	21N	53E	40.0	ALFALFA	
-	NW 1/4 SW 1/4	-	-	38.8	-	
-	SE 1/4 SW 1/4	-	-	25.4	-	
-	SW 1/4 SW 1/4	-	-	37.3	-	
	TOTAL			141.5		

GRAND TOTAL 299.1 Ac.

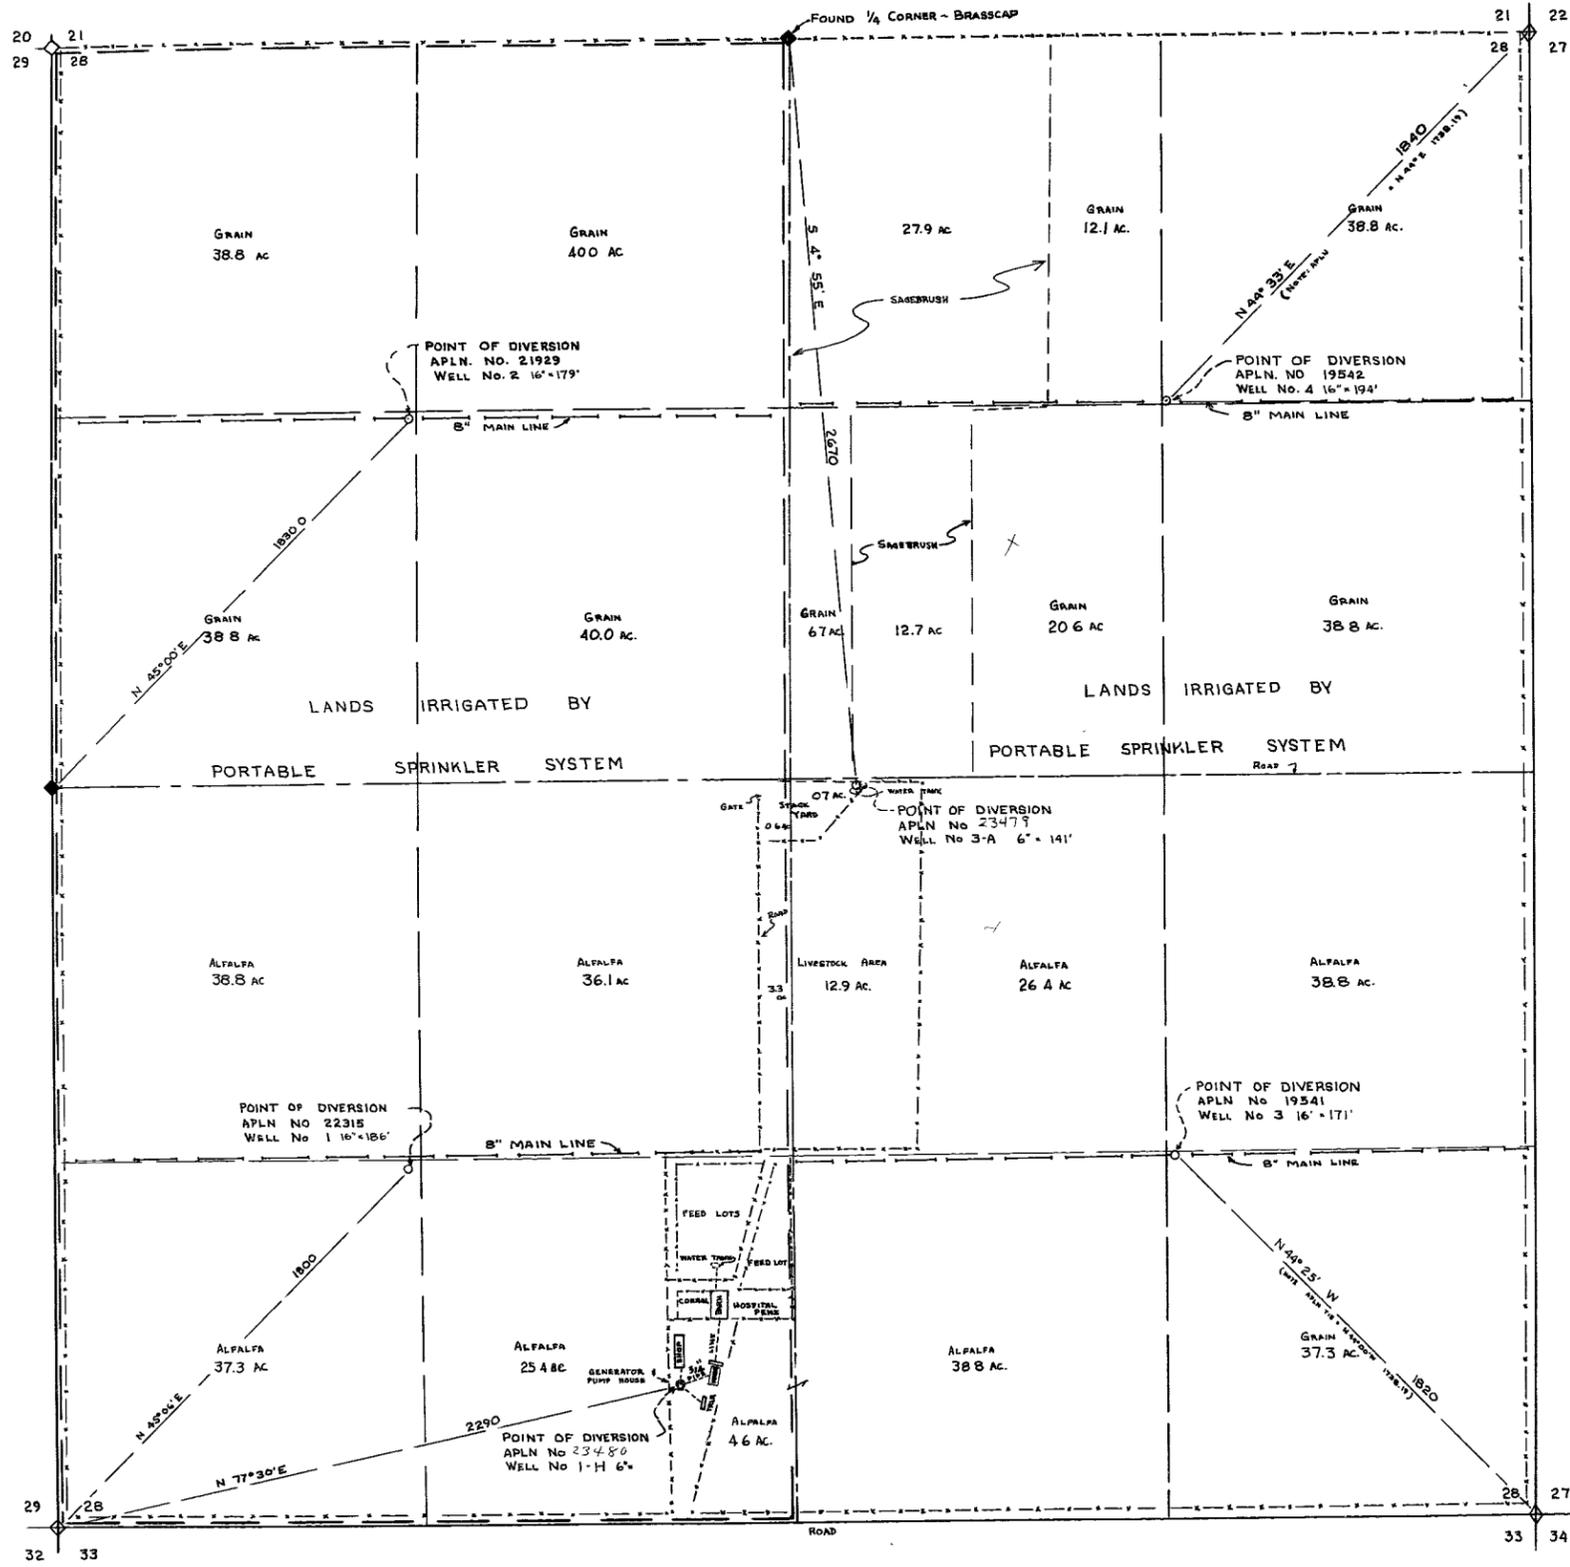

STATE OF NEVADA
 COUNTY OF ELKO


I, Mark Chilton, being first duly sworn, depose and say that this map, consisting of one sheet, has been correctly drawn to the designated scale from field notes of a survey made under my supervision and direction, on the 19th day of June, 1965; that it truly and correctly represents the proposed location and extent of the works used to divert water from an underground source in Eureka County, by Liberty Livestock Co. for irrigation purposes under Application Nos. 21929 & 22315. That the point of diversion, the location, size of the diverting channel, or conduit, location and description of all measuring devices, the location and extent of lands owned or controlled by the applicant upon which water applied for under Application No. 21929 & 22315 is used, together with the area and kind of culture in each 40-acre subdivision, and the location and names of all other works or streams which are crossed by or connected with said works are fully and correctly designated thereon.

Mark Chilton
 State Water Right Surveyor

Subscribed and sworn to before me this 5th day of July, 1965.

Frank W. Wenzel
 Notary Public in and for Elko County, Nevada.

My commission expires February 3, 1967.

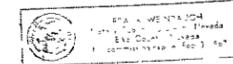

T 21N R 53E

M.D.B. & M.

23479 CERTIFICATE NO. 6576 ISSUED 3-18-68
 23480 CERTIFICATE NO. 6577 ISSUED 3-18-68
 21929 CERTIFICATE NO. 6189 ISSUED Feb. 22, 1967
 22315 CERTIFICATE NO. 6263 ISSUED 4-24-67

FILED
 Nov 9, 1966
 STATE ENGINEER'S OFFICE

W 65008

MAP
 TO ACCOMPANY PROOF OF BENEFICIAL USE
 UNDER APPLICATION NOS. 21929 & 22315 FOR
 IRRIGATION
 BY
LIBERTY LIVESTOCK COMPANY
 FROM AN UNDERGROUND SOURCE
 SETTELMEYER & CHILTON
 Consulting Engineers ELKO, NEVADA JUNE, 1965

23480 23479 22315 21929