



Pipeline to place of use in the SE<sup>4</sup>SW<sup>4</sup> sec 15  
T.28N., R.34E., M.D.B. & M., supplementing water  
applied for under Applications 21734, 21735,  
and 21736

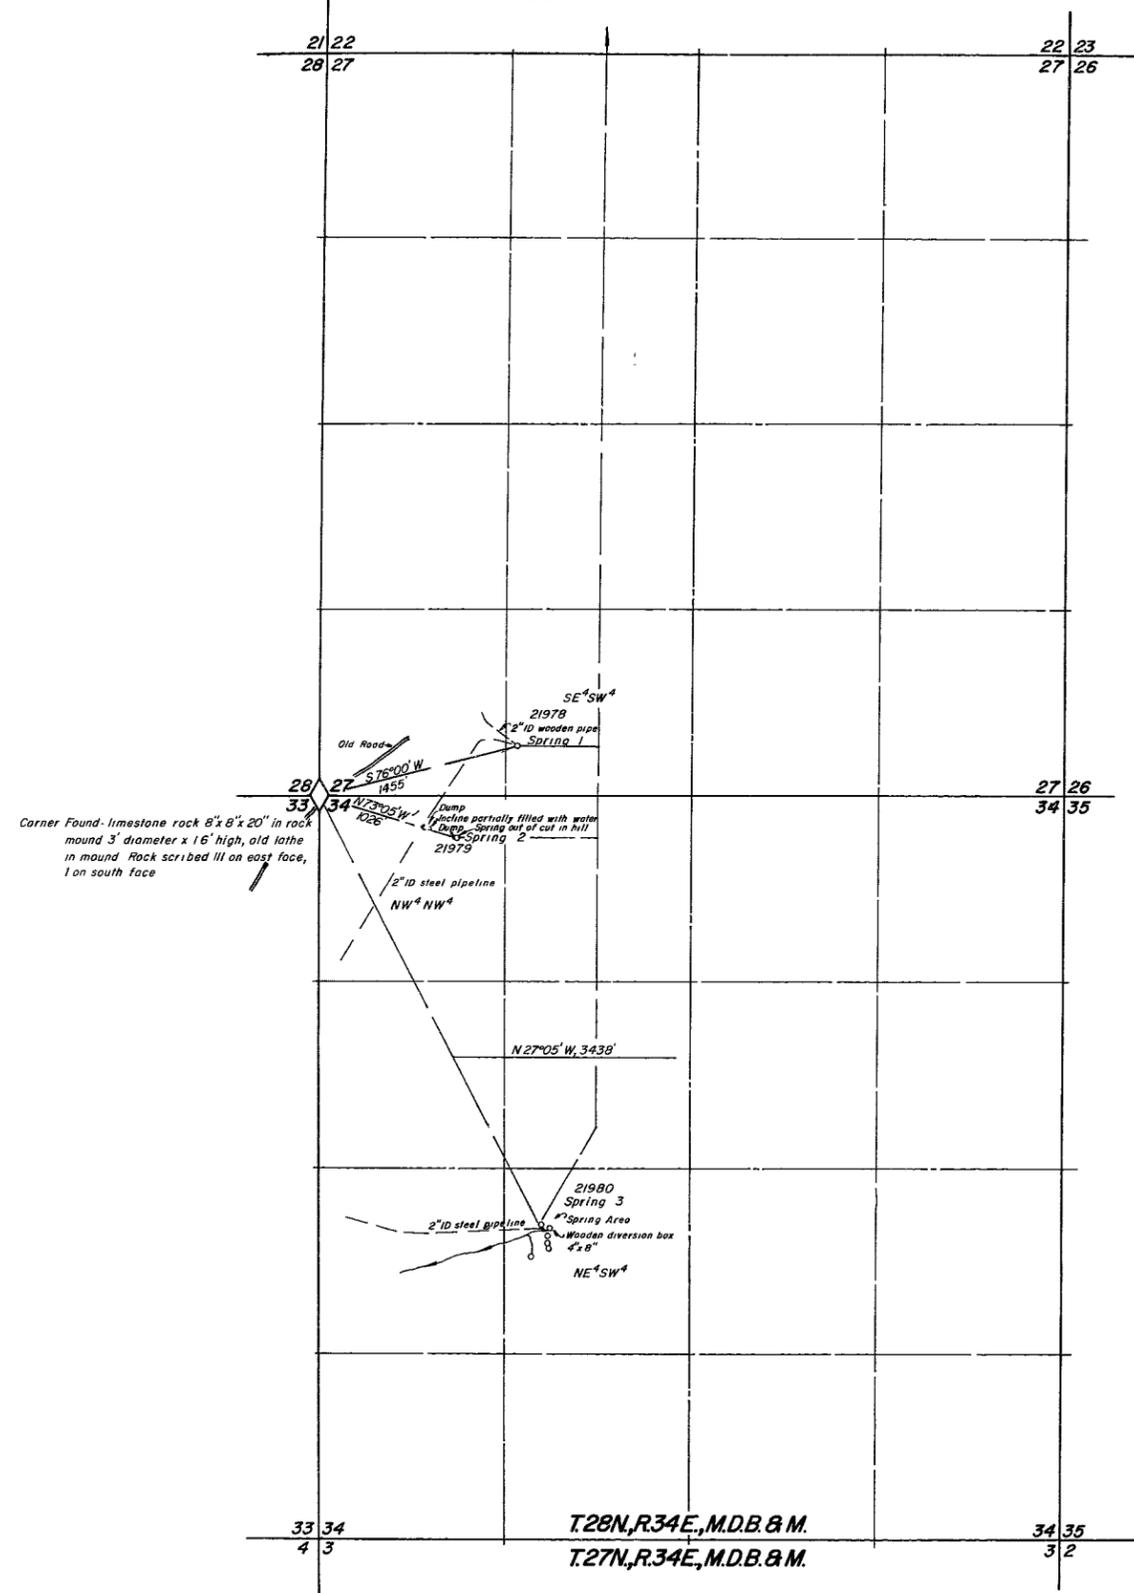

Corner Found - limestone rock 8"x8"x20" in rock mound 3' diameter x 16" high, old lathe in mound Rock scribed III on east face, I on south face

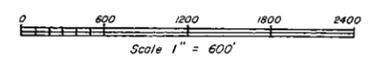

STATE OF NEVADA } ss.  
County of White Pine }

I, Robert W. Millard, being first duly sworn, depose and say that this map, consisting of one sheet, has been correctly drawn to the designated scale from field notes of a survey made under my supervision and direction between the 23rd and 25th days of July, 1964, that it truly and correctly represents the proposed location and extent of the works used to divert water from underground springs in Pershing County, by Silver State Consolidated Mines Co for mining and milling purposes. That the proposed point of diversion, the approximate location and size of the diverting channel, all reservoirs or basins, the location and names of all other works which will cross or connect with the proposed works, and the boundary of all lands, showing by 40-acre subdivisions the areas proposed to be irrigated, are fully and correctly designated thereon

*[Signature]*  
State Water Right Surveyor

Subscribed and sworn to before me this 10th day of August, 1964

*[Signature]*  
Notary Public in and for White Pine County, Nevada

My commission expires January 24, 1968



T.28N., R.34E., M.D.B. & M.  
T.27N., R.34E., M.D.B. & M.

**FILED**  
Aug. 10, 1964  
STATE ENGINEER'S OFFICE

**RECEIVED**  
AUG 10 1964  
STATE ENGINEER'S OFFICE

OFFICE  
STATE ENGINEER  
1964 AUG 11 AM 9 33

**MAP TO ACCOMPANY APPLICATION  
TO APPROPRIATE WATER  
FOR MINING AND MILLING  
BY SILVER STATE CONSOLIDATED MINES CO.  
FROM SPRING NO'S 1, 2, & 3  
REGISTERED ENGINEERS F. W. MILLARD & SON LAND SURVEYORS  
ELY & ELKO, NEVADA**

21978 21979 21980