


T.13 N., R.67 E., M.D.B. 8 M.

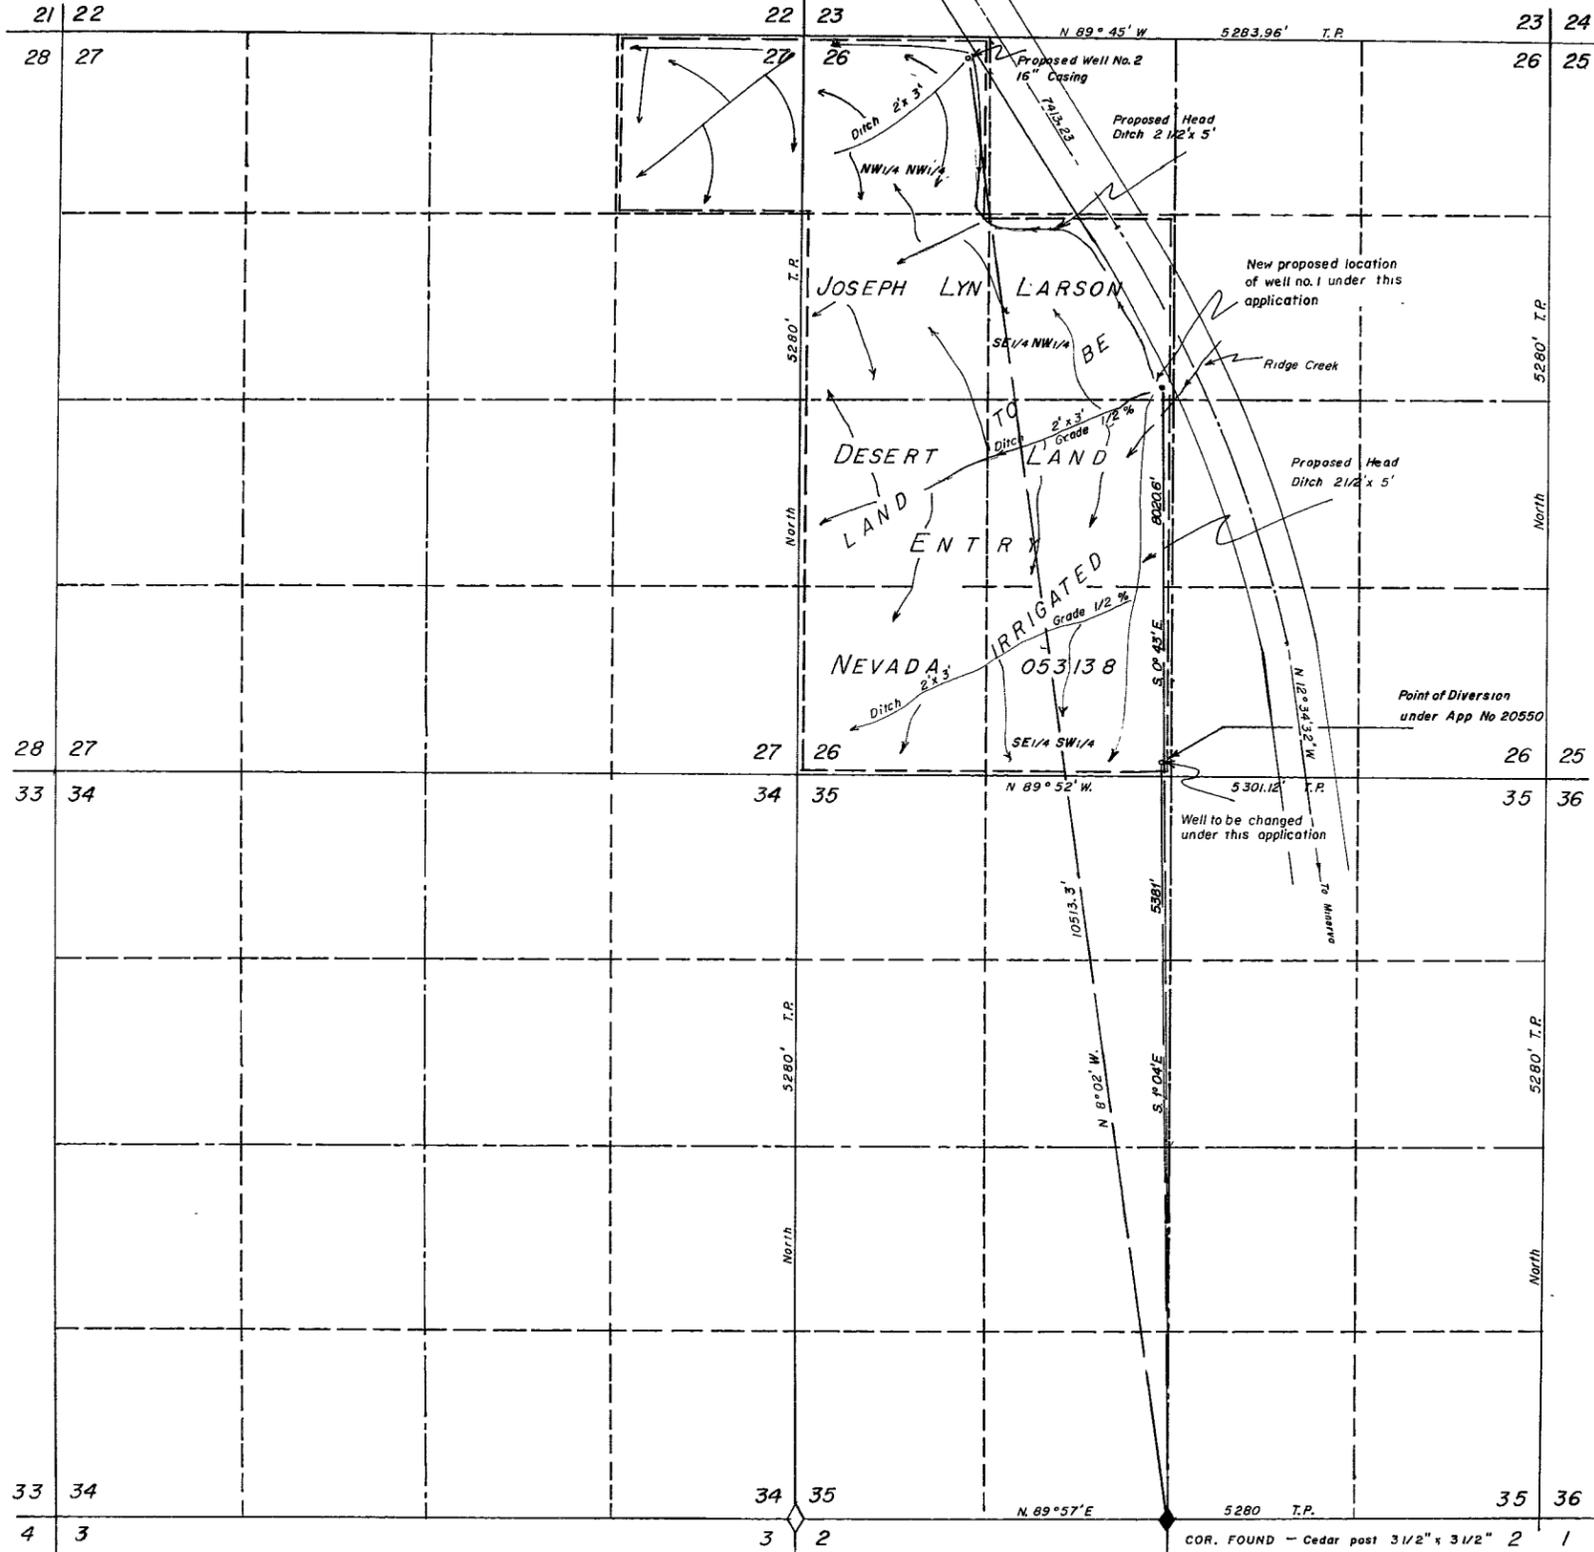

STATE OF NEVADA } ss.
County of White Pine }


I, Robert W. Millard, being first duly sworn, depose and say that this map, consisting of one sheet, has been correctly drawn to the designated scale from field notes of a survey made under my supervision and direction between the 9th and 14th days of June, 1949, that it truly and correctly represents the proposed location and extent of the works used to divert water from an underground source in White Pine County, by

Joseph Lyn Larson for irrigation purposes. That the proposed point of diversion, the approximate location and size of the diverting channel, all reservoirs or basins, the location and names of all other works which will cross or connect with the proposed works, and the boundary of all lands, showing by 40-acre subdivisions the areas proposed to be irrigated, are fully and correctly designated thereon.

Robert W. Millard
State Water Right Surveyor

Subscribed and sworn to before me this 12th day of May, 1964
Marilyn R. Menton
Notary Public in and for White Pine County, Nevada
My commission expires Jan. 24, 1968

Engineers Note:
Land and ditches have not been staked.
Wells are numbered in order of planned drilling.
Survey originally made for DLE by Arvo B. Swallow
No rights presently claimed to Ridge Creek by Applicant herein

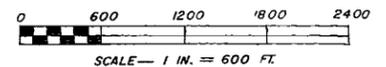

COR. FOUND - Cedar post 3 1/2" x 3 1/2" 2 /
3' out of a mound of rock, 2' dia., 6"
high squared B scribed "S 1/4 S 35"
USDG 21 galvanized iron plate stamped
dated 8/19/38

FILED
June 15, 1964
STATE ENGINEER'S OFFICE

MAP TO ACCOMPANY APPLICATION
FOR PERMISSION TO CHANGE POINT OF DIVERSION
FOR IRRIGATION & DOMESTIC
BY JOSEPH LYN LARSON
FROM UNDERGROUND SOURCES
REGISTERED ENGINEERS F. W. MILLARD & SON LAND SURVEYORS
ELY & ELKO, NEVADA
7/18/62