


T. 13 N., R. 67 E., M. D. B. & M.

STATE OF NEVADA }
County of White Pine }


I, Robert W. Millard, being first duly sworn, depose and say that this map, consisting of one sheet, has been correctly drawn to the designated scale from field notes of a survey made under my supervision and direction between the 9th and 14th days of June, 1949, that it truly and correctly represents the proposed location and extent of the works used to divert water from *Underground Sources* in White Pine County, by Phyllis Sederholm Larson of Logan, Utah for irrigation purposes. That the proposed point of diversion, the approximate location and size of the diverting channel, all reservoirs or basins, the location and names of all other works which will cross or connect with the proposed works, and the boundary of all lands, showing by 40-acre subdivisions the areas proposed to be irrigated, are fully and correctly designated thereon.

Robert W. Millard
State Water Right Surveyor

Subscribed and sworn to before me this 22nd day of May, 1964
Maudie L. Merton
Notary Public in and for White Pine County, Nevada
My commission expires Jan. 24, 1968

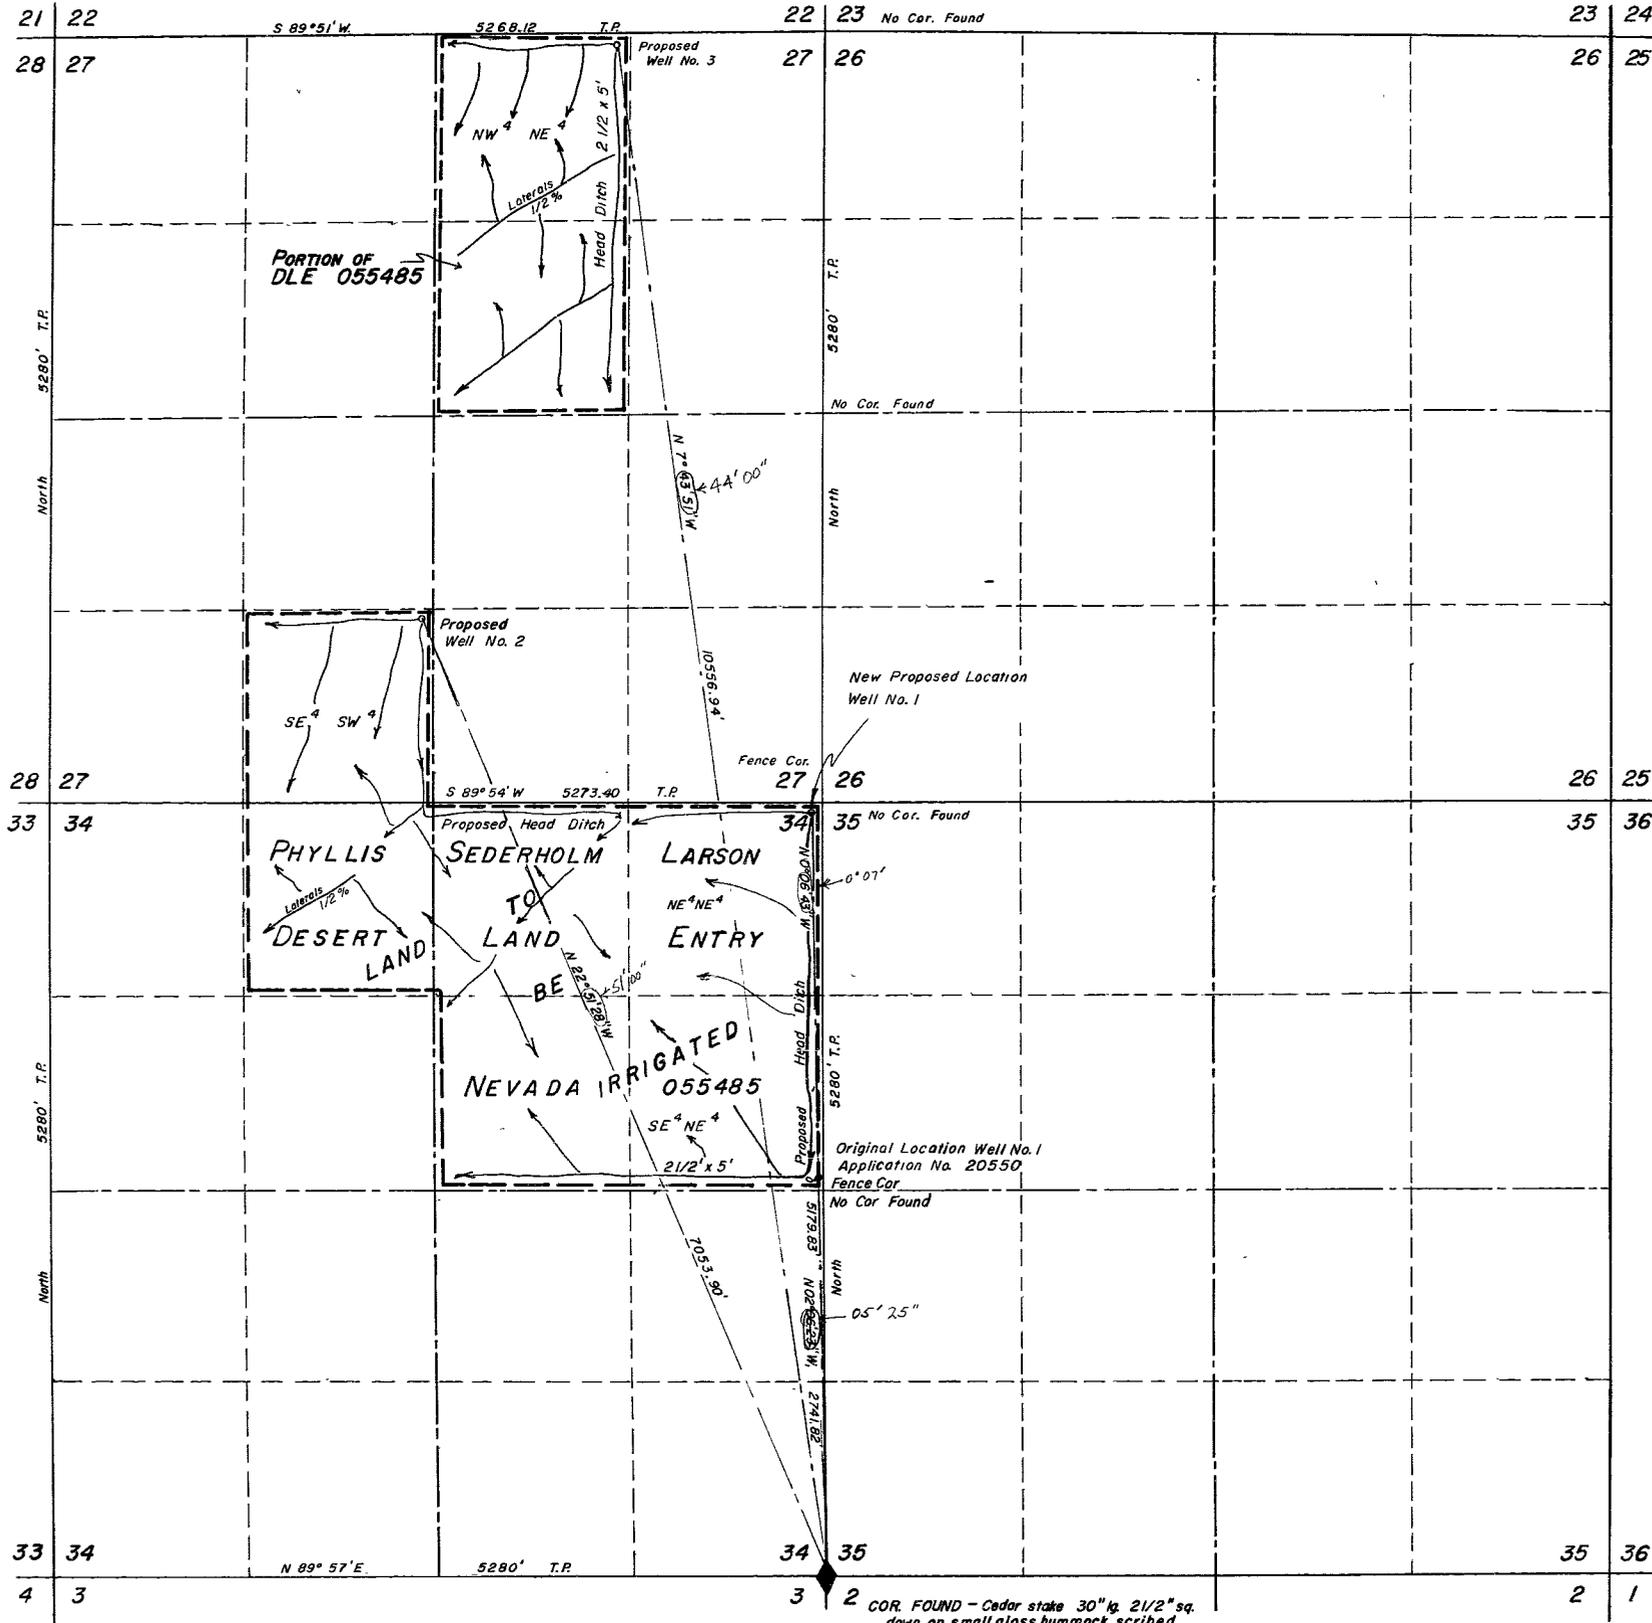

Engineers Notes:
Land & ditches have not been staked.
Wells are numbered in order of planned drilling.
E² Sec 34 originally done for Richard M. Swallow DLE
E² Sec 27 originally done for Catherine Beatrice Swallow DLE

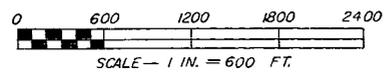

2 COR. FOUND - Cedar stake 30" x 2 1/2" sq. down on small glass hummock, scribed "TXIINSIII" 4 notches and 2 notches on alternate corners, further scribed "R LXVIIIE TXIINSII, other scribing illegible.

FILED
May 27, 1964
STATE ENGINEER'S OFFICE

MAP TO ACCOMPANY APPLICATION
FOR PERMISSION TO CHANGE POINT OF DIVERSION
FOR IRRIGATION & DOMESTIC
BY PHYLLIS SEDERHOLM LARSON
FROM UNDERGROUND SOURCES
REGISTERED ENGINEERS F. W. MILLARD & SON LAND SURVEYORS
7/18/62 ELY & ELKO, NEVADA

22017