


R. 49 E.
R. 50 E.
N. 0° 36' W.

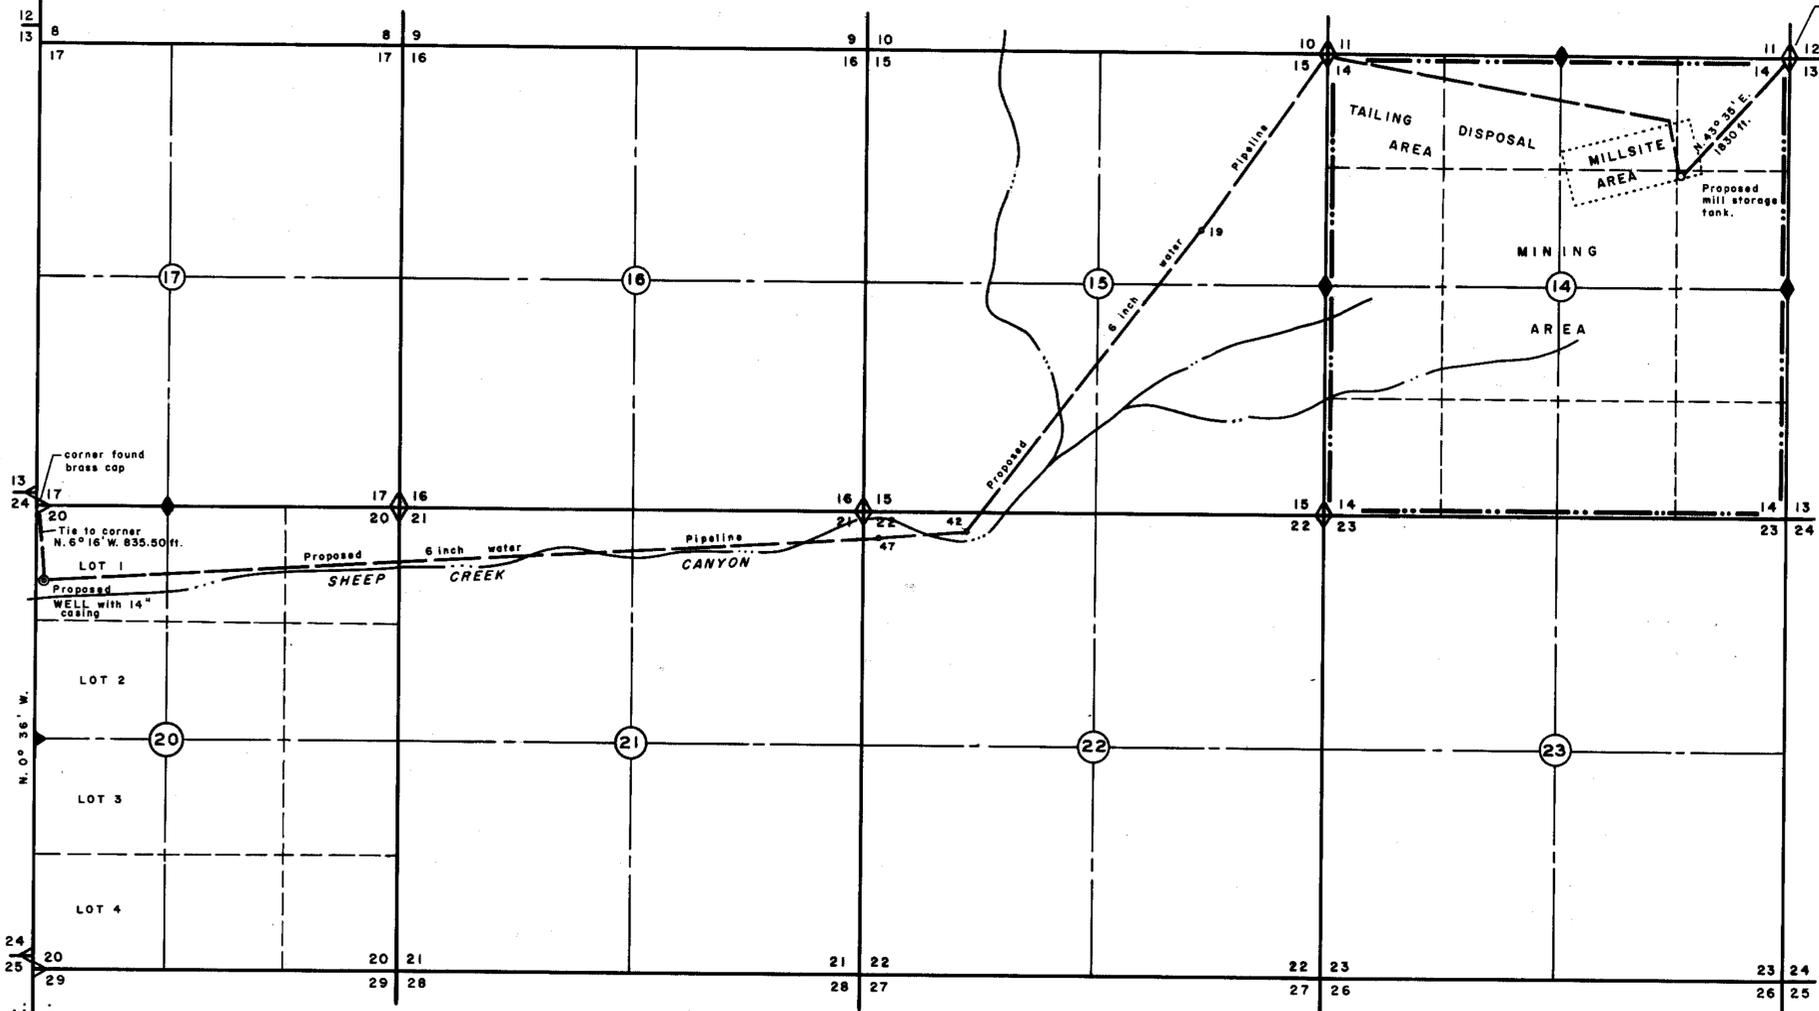

T. 35 N., R. 50 E., MDM.

Bearing reference - West line Section 20, T. 35 N.,
R. 50 E., MDM from G.L.O. Dependent Resurvey, 1914.
N. 0° 36' W.


STATE OF NEVADA SS
COUNTY OF HUMBOLDT

I, William J. Newman, being first duly sworn, depose and say that this map, consisting of one sheet, has been correctly drawn to the designated scale from field notes of a survey made under my supervision and direction, between the 19th day of May, and the 10th day of June, 1964; that it truly and correctly represents the proposed location and extent of the works used to divert water from underground in Eureka County by NEWMONT EXPLORATION LIMITED for mining, milling and domestic purposes. That the proposed point of diversion, the location of the mining area, millsite and mill tailings disposal areas, the approximate size and capacity of the diverting conduit, and the location and names of all other works or streams which are crossed by or connected with said works, are fully and correctly designated hereon.

William J. Newman
State Water Right Surveyor No. 285

Subscribed and sworn to before me this 16th day of June, 1964

Donald R. Leighton
Notary Public in and for Humboldt County, Nevada
My Commission Expires 9-19-65

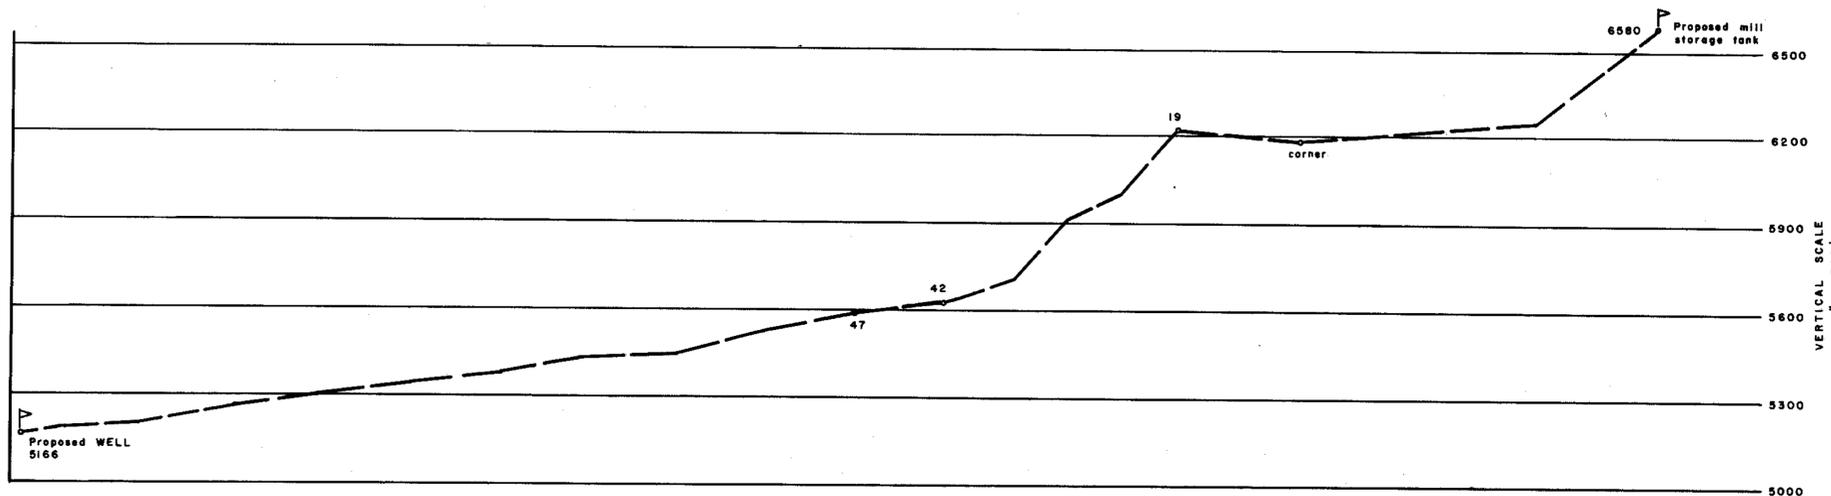

PROFILE PROPOSED 6 INCH PIPELINE

CERTIFICATE No. 7018 ISSUED 5-15-69

FILED
June 18, 1964
STATE ENGINEER'S OFFICE

SCALE 1 IN. = 1000 FT.



MAP
TO ACCOMPANY APPLICATION TO
APPROPRIATE WATER FOR
MINING, MILLING AND DOMESTIC PURPOSES
BY NEWMONT EXPLORATION LIMITED
FROM UNDERGROUND

85543T 22061