


STATE OF NEVADA } ss.  
 County of White Pine }

I, Robert W. Millard, being first duty sworn, depose and say that this map, consisting of one sheet, has been correctly drawn to the designated scale from field notes of a survey made under my supervision and direction between the 8th and 17th days of June, 1964, that it truly and correctly represents the proposed location and extent of the works used to divert water from Underground Sources in Eureka County, by C. R. Cochenour & Guy Winn for irrigation purposes. That the proposed point of diversion, the approximate location and size of the diverting channel, all reservoirs or basins, the location and names of all other works which will cross or connect with the proposed works, and the boundary of all lands, showing by 40-acre subdivisions the areas proposed to be irrigated, are fully and correctly designated thereon.

*[Signature]*  
 State Water Right Surveyor

Subscribed and sworn to before me this first day of July, 1964.  
*[Signature]*  
 Notary Public in and for White Pine County, Nevada  
 My commission expires January 24, 1968.

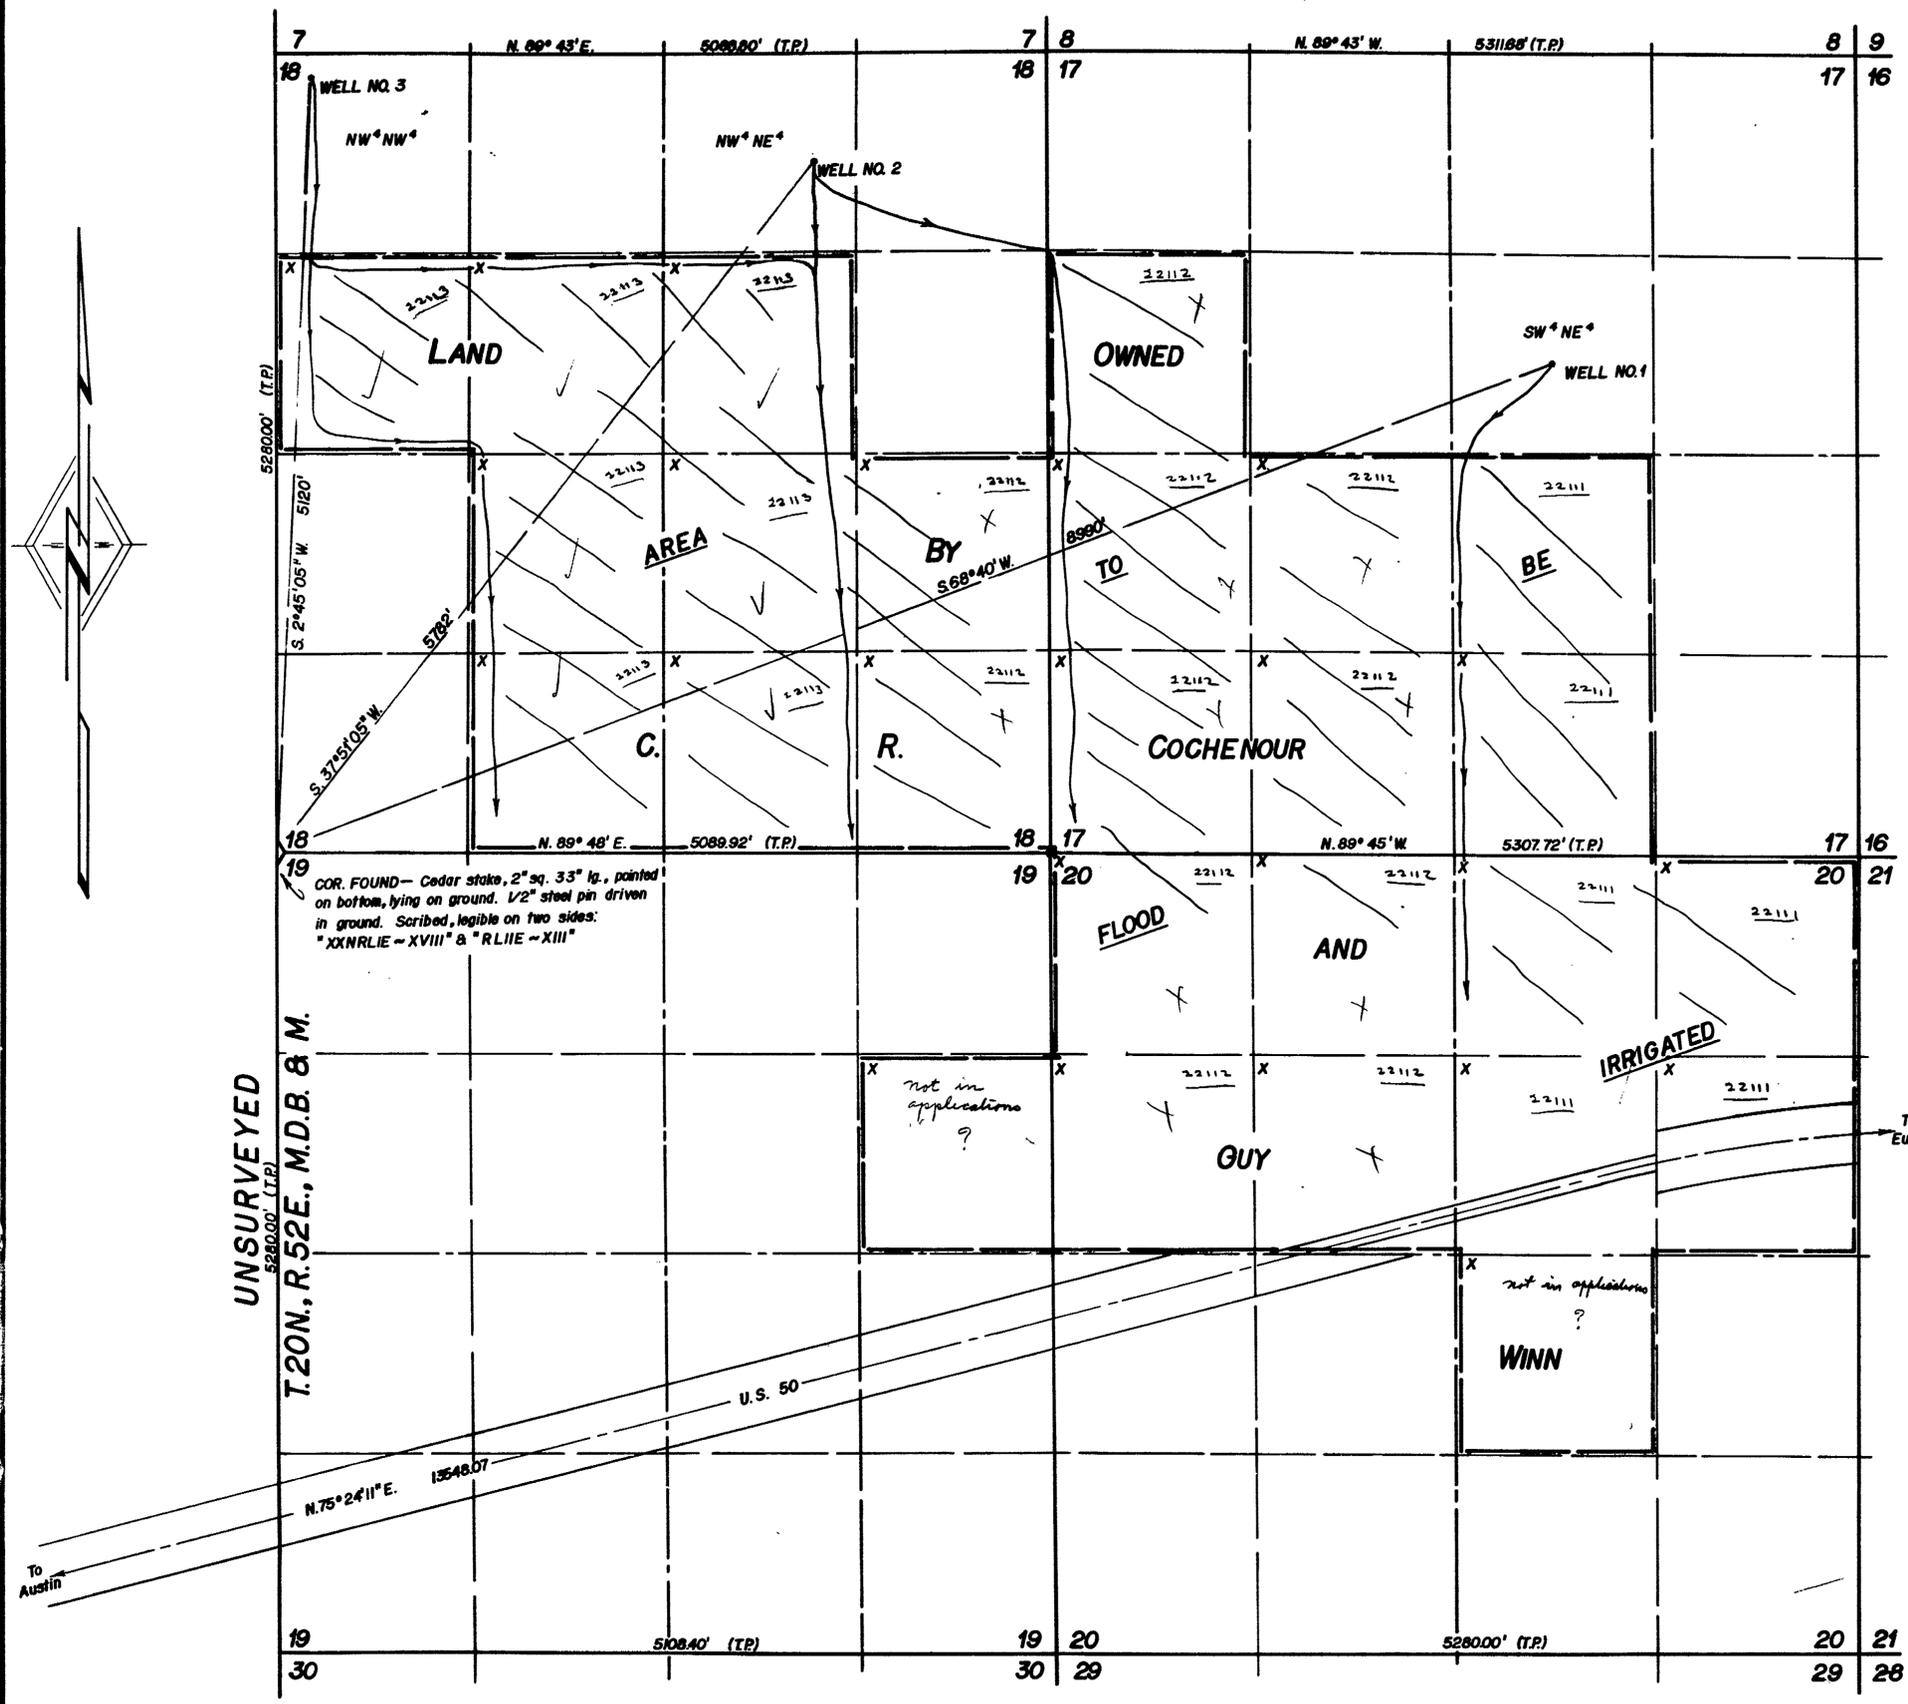

LEGEND:  
 X = 40's obtained in deed of Oct. 10, 1962, from Angel Carol Florio Berviler to C. R. Cochenour & Guy Winn.

Scale - 1" = 600'

**MAP TO ACCOMPANY APPLICATION TO APPROPRIATE WATER IRRIGATION**  
 FOR  
 BY **C. R. COCHENOUR & GUY WINN**  
 FROM **UNDERGROUND SOURCES**  
 REGISTERED ENGINEERS **F. W. MILLARD & SON** LAND SURVEYORS  
 6/1/64 ELY & BLVD., NEVADA

FILED  
 July 17, 1964  
 STATE ENGINEERS OFFICE

STATE ENGINEER OFFICE

22113 22112 22111

395