


R. 49 E.
R. 50 E.

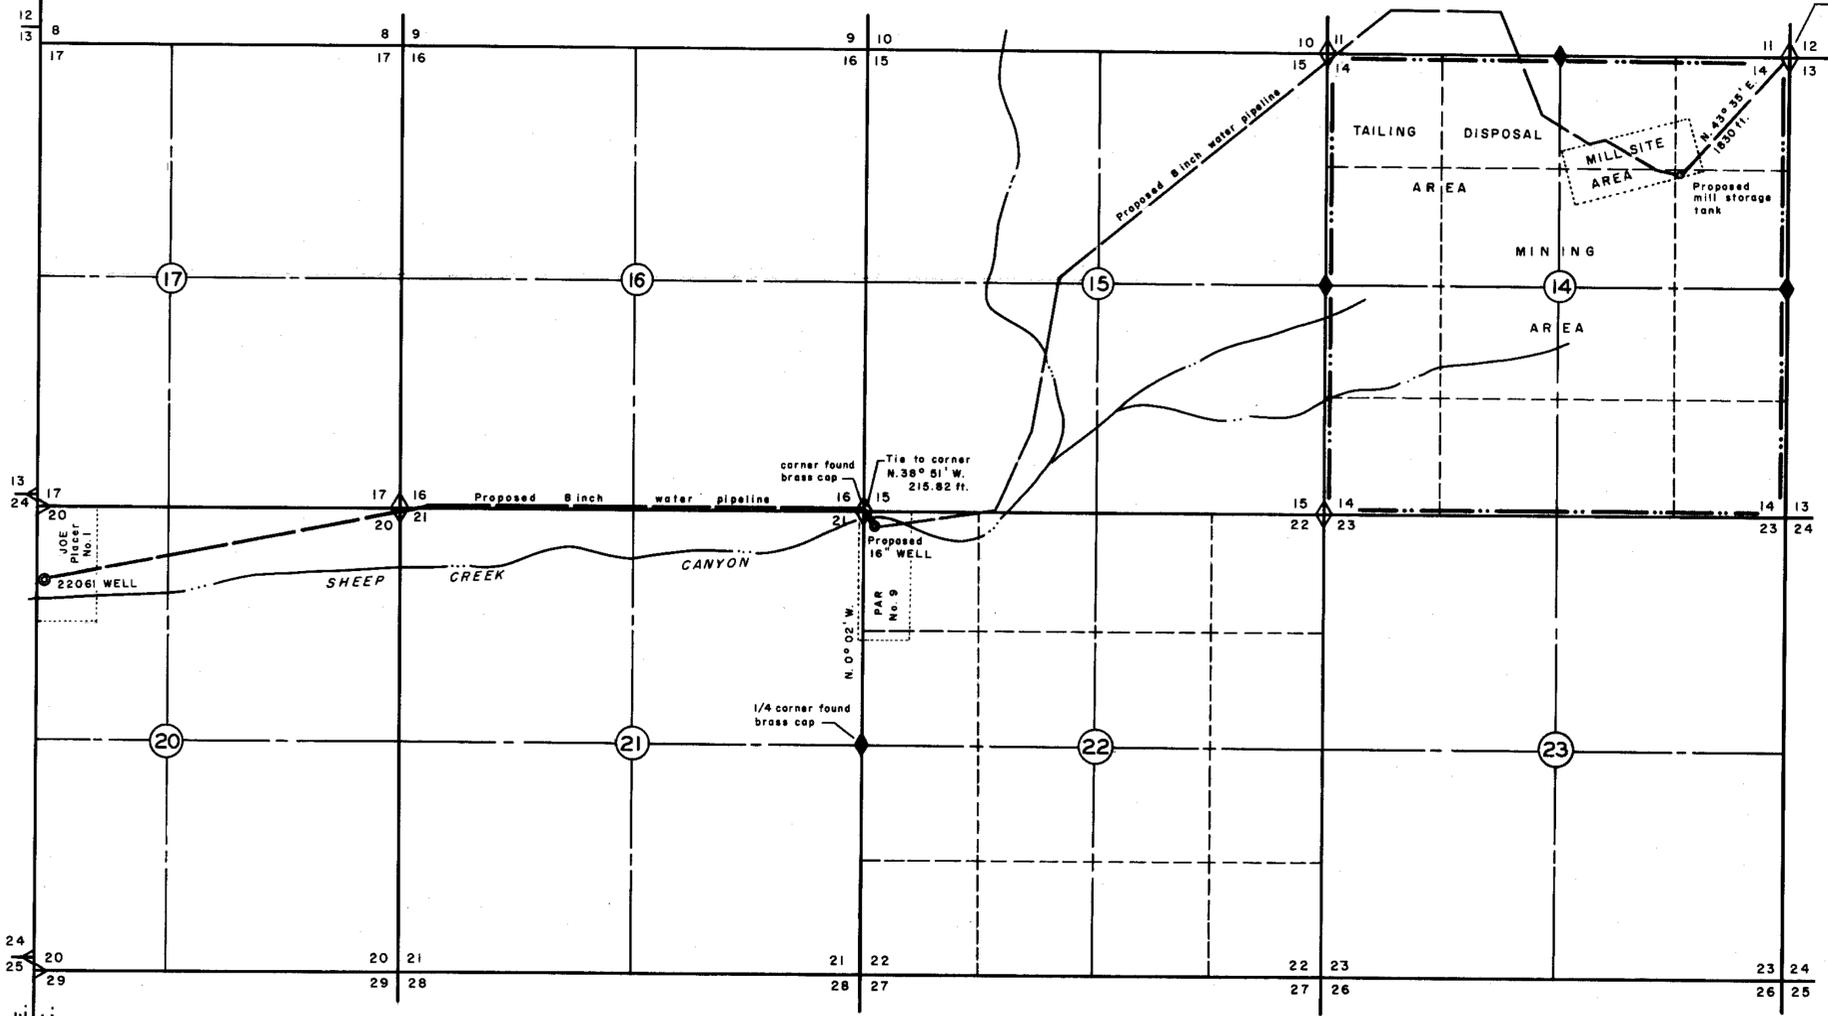

Bearing reference - West line Section 22, T. 35 N., R. 50 E., MDM from G.L.O. Dependent Resurvey, 1914. N. 0° 02' W.

STATE OF NEVADA SS
COUNTY OF HUMBOLDT


I, William J. Newman, being first duly sworn, depose and say that this map, consisting of one sheet, has been correctly drawn to the designated scale from field notes of a survey made under my supervision and direction, between the 19th day of May, and the 29th day of July, 1964; that it truly and correctly represents the proposed location and extent of the works used to divert water from underground in Eureka County by NEWMONT EXPLORATION LIMITED for mining, milling and domestic purposes. That the proposed point of diversion, the location of the mining area, millsite and mill tailings disposal areas, the approximate size and capacity of the diverting conduit, and the location and names of all other works or streams which are crossed by or connected with said works, are fully and correctly designated hereon.

William J. Newman
State Water Right Surveyor No 285


Subscribed and sworn to before me this 3rd day of August, 1964

Donald L. Lighter
Notary Public in and for Humboldt County, Nevada
My Commission Expires 9-19-65

T. 35 N., R. 50 E., MDM.

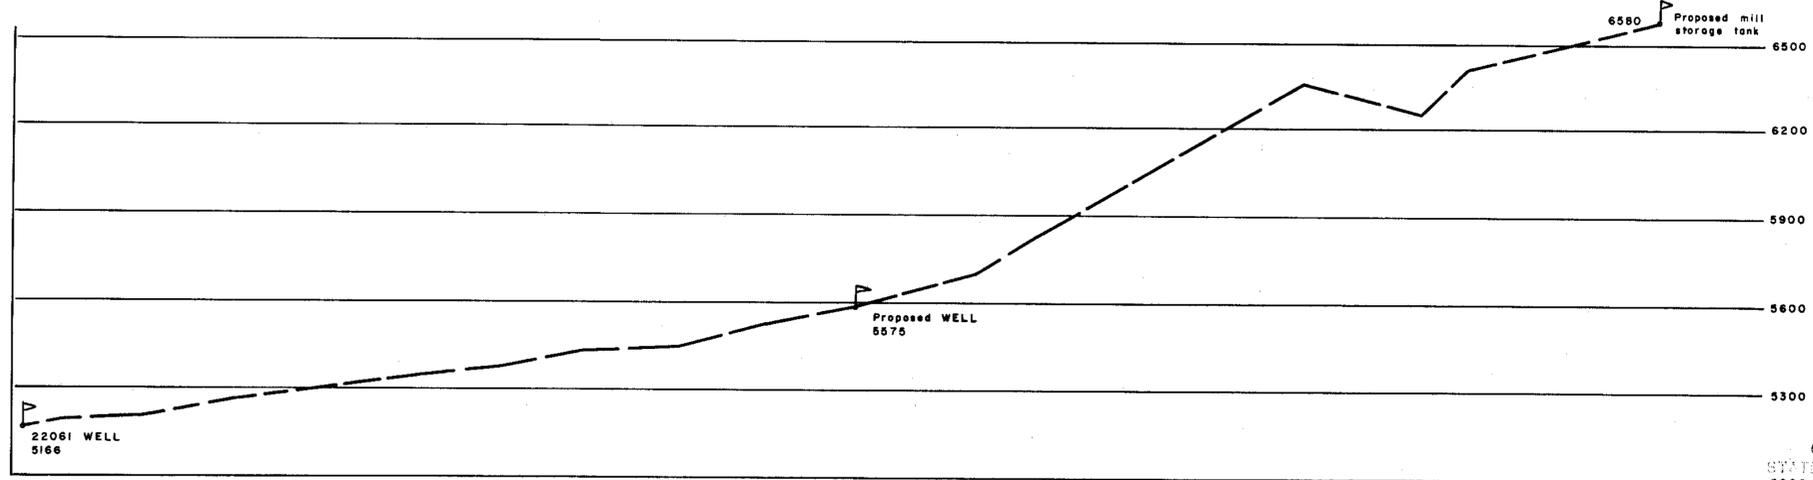

PROFILE PROPOSED 8 INCH PIPELINE

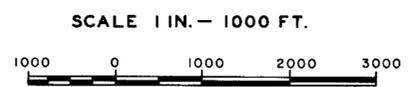

MAP
TO ACCOMPANY APPLICATION TO
APPROPRIATE WATER FOR
MINING, MILLING AND DOMESTIC PURPOSES
BY NEWMONT EXPLORATION LIMITED
FROM UNDERGROUND

CERTIFICATE No. 6082 ISSUED 6-27-68

FILED
AUG 3, 1964
STATE ENGINEER'S OFFICE

OFFICE STATE ENGINEER 5000
1964 AUG 3 PM 4 58

CERTIFICATE No. 7642 ISSUED 8-6-71

85543T 23881