


OFFICE  
STATE ENGINEER  
NOV 19 1964

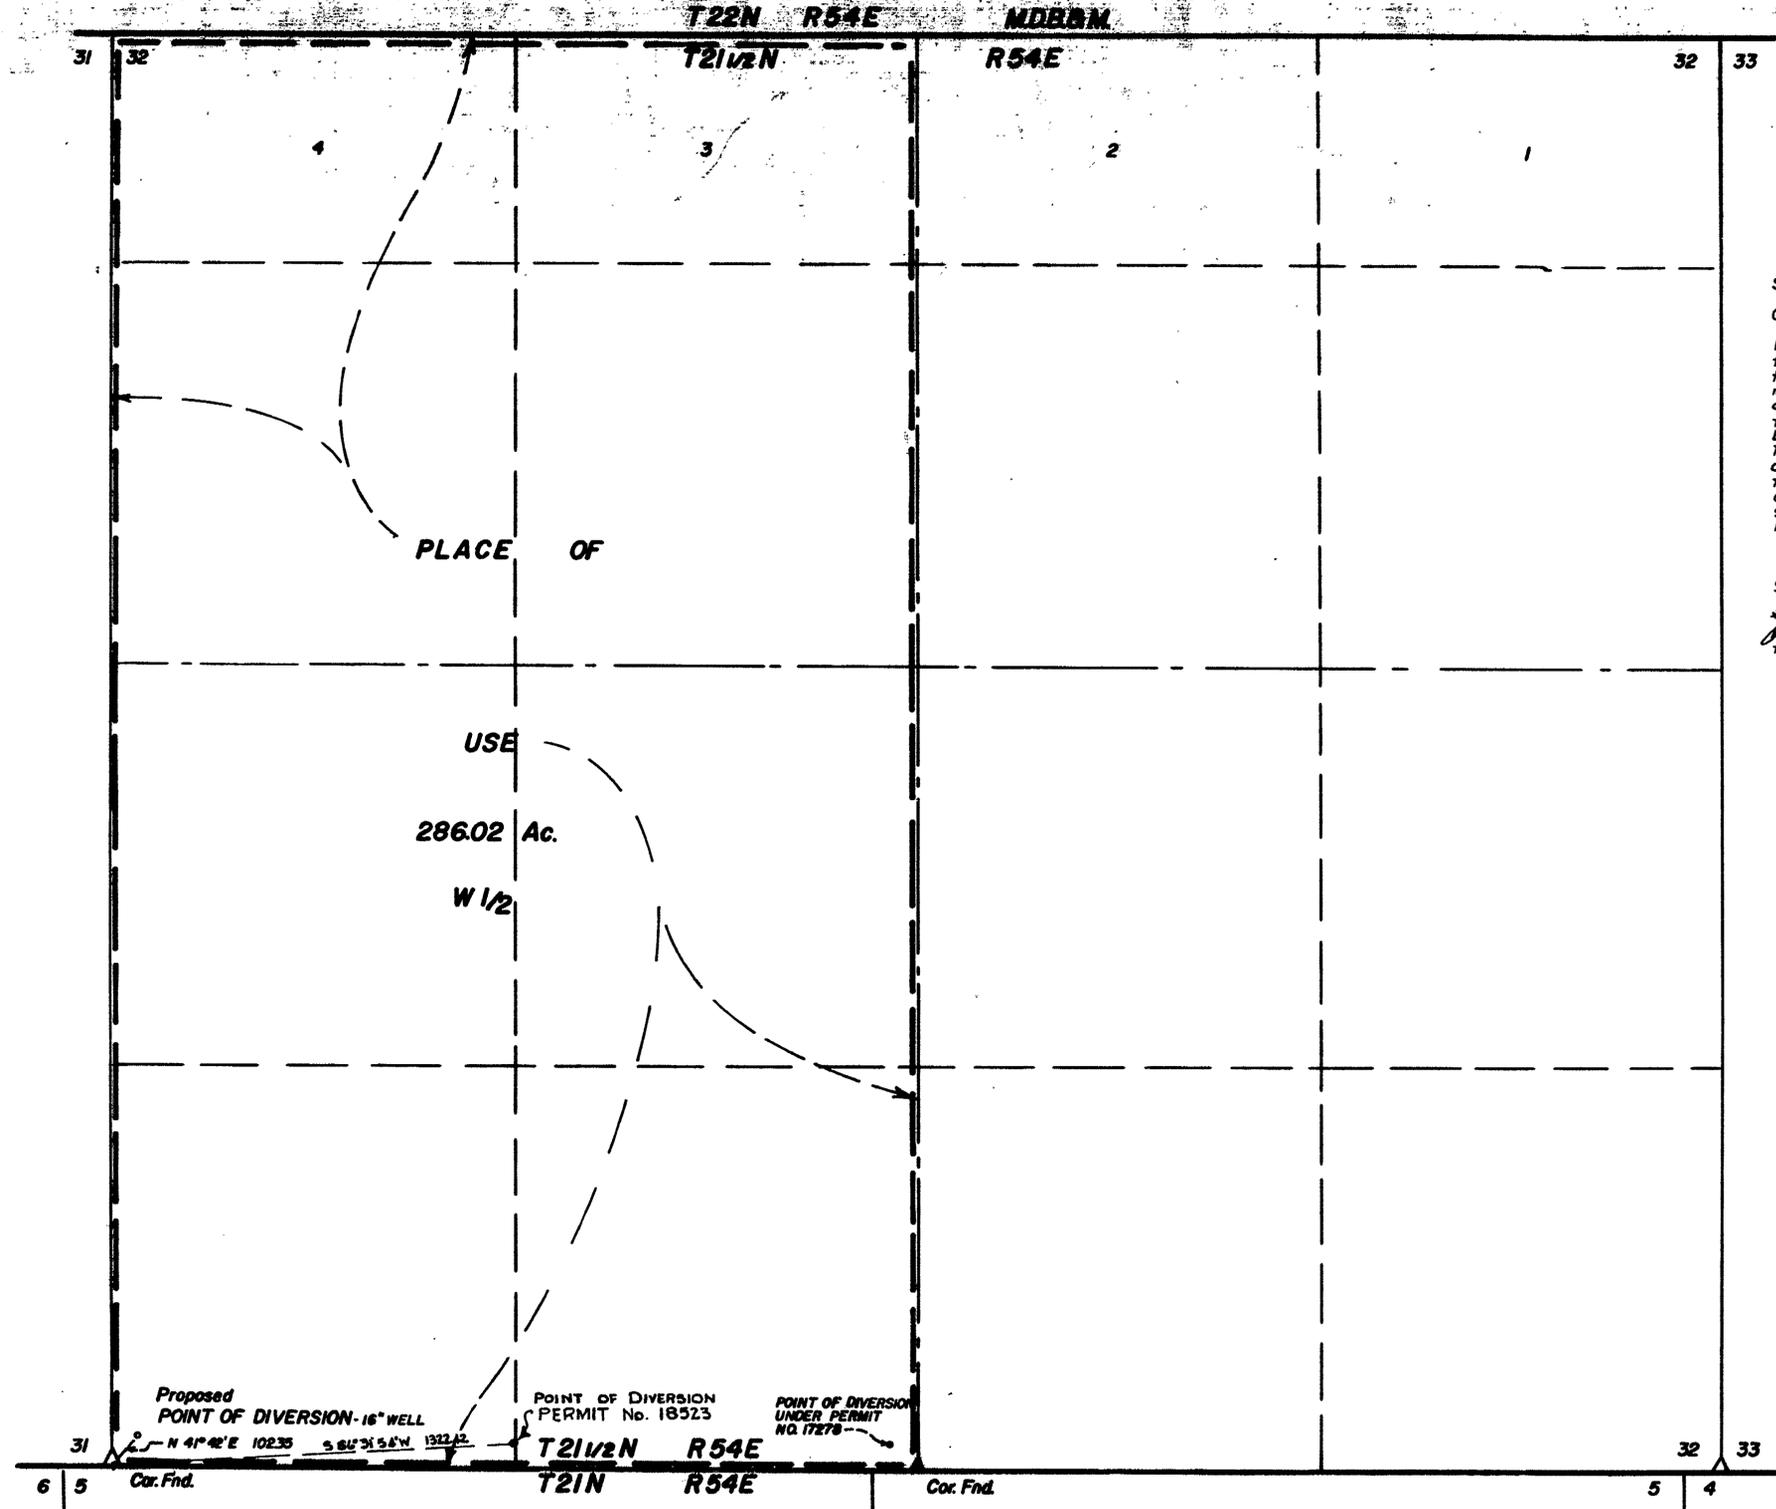

STATE OF NEVADA  
COUNTY OF ELKO

I, Mark Chilton being first duly sworn, depose and say that this map, consisting of one sheet has been correctly drawn to the designated scale from field notes of a survey made under my direction on the 8th day of August 1964; that it truly and correctly represents the proposed location and extent of the works used to divert water from an underground source in EUREKA COUNTY by RUSSELL FRANK KRUEGER for IRRIGATION purposes, That the proposed point of diversion, the approximate location and size of the diverting conduit, all reservoirs or basins, the location and names of all other works which will cross or connect with the said works, and the boundary of all lands, showing by 40-acre subdivisions the areas proposed to be irrigated, are fully and correctly designated thereon.

Subscribed and sworn to this 28th day of September 1964  
Mark Chilton  
State Water Right Surveyor  
Joseph D. McDaniel My commission Expires 11/29/64  
Notary Public in and for Elko County Nevada

NOTE: This Change of Point of Diversion is applied for due to well failure.



FILED  
Nov 19 1964  
STATE ENGINEER'S OFFICE

STATE ENGINEER  
RUSSELL FRANK KRUEGER

MAP  
TO ACCOMPANY APPLICATION TO CHANGE POINT  
OF DIVERSION OF WATER ALLOWED UNDER  
PERMIT NO. 18523  
IRRIGATION & DOMESTIC  
BY  
RUSSELL FRANK KRUEGER  
FROM AN UNDERGROUND SOURCE

W 64015

22200